



**LEGEND**  
 \* GATEWAY MONUMENT  
 ● LIGHTED ENTRY MARKER  
 ■ ORNAMENTAL LIGHTING


ORNAMENTAL LIGHTING, SIGNAGE AND ENTRY MONUMENT PLAN

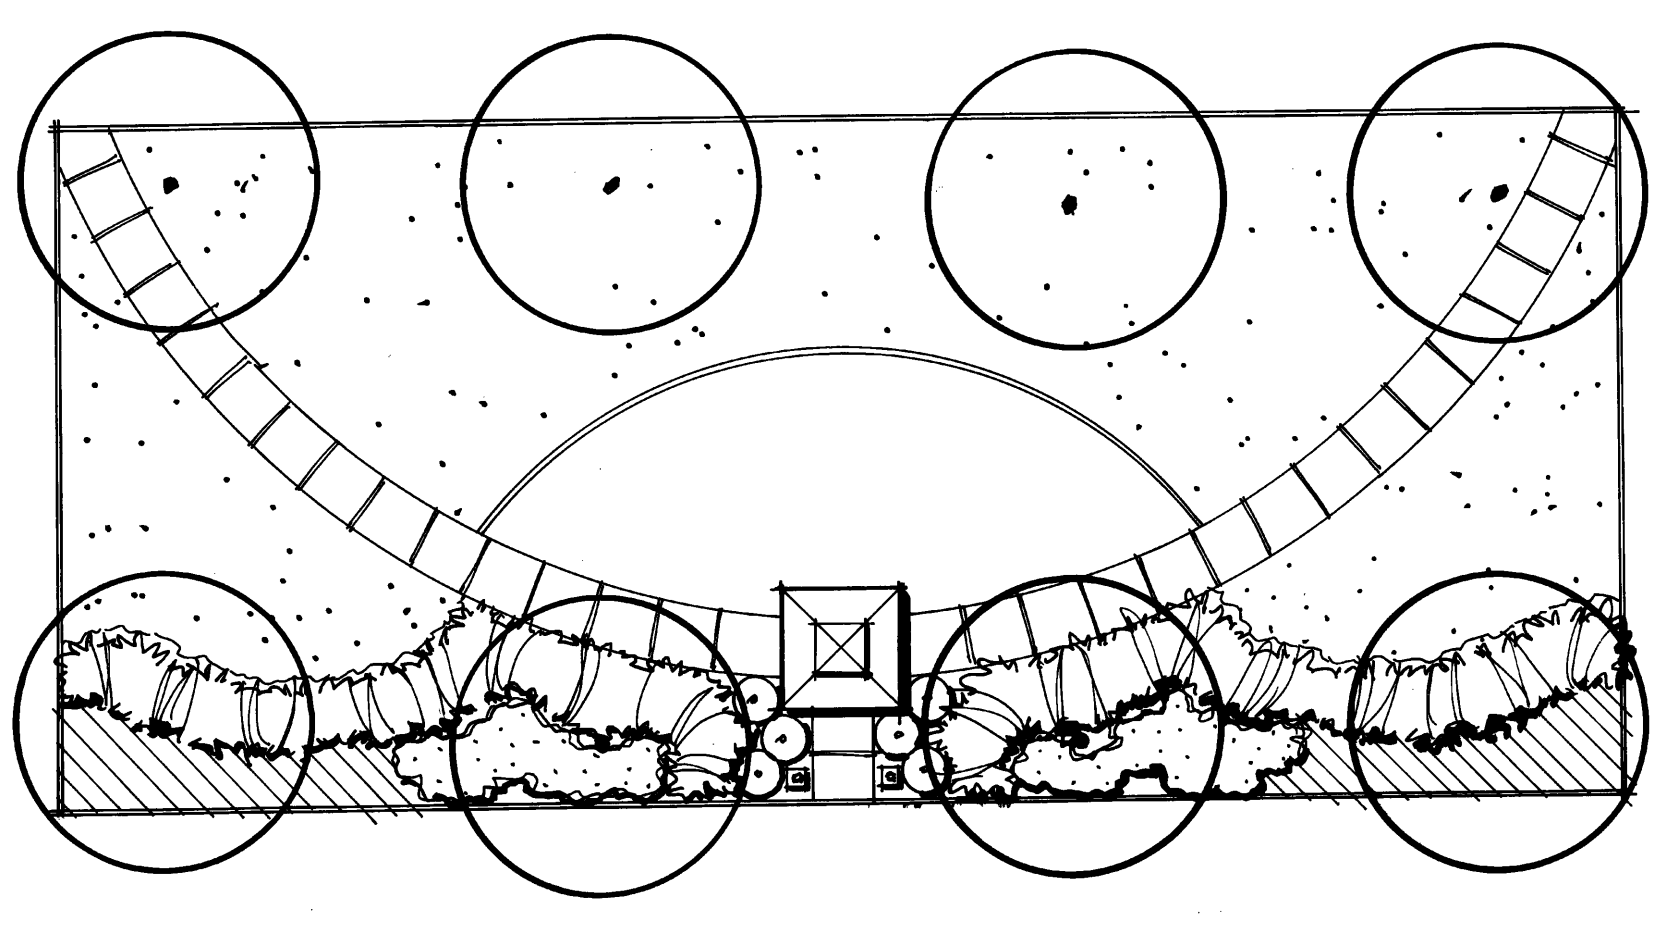


COURTYARD CONCEPT 1

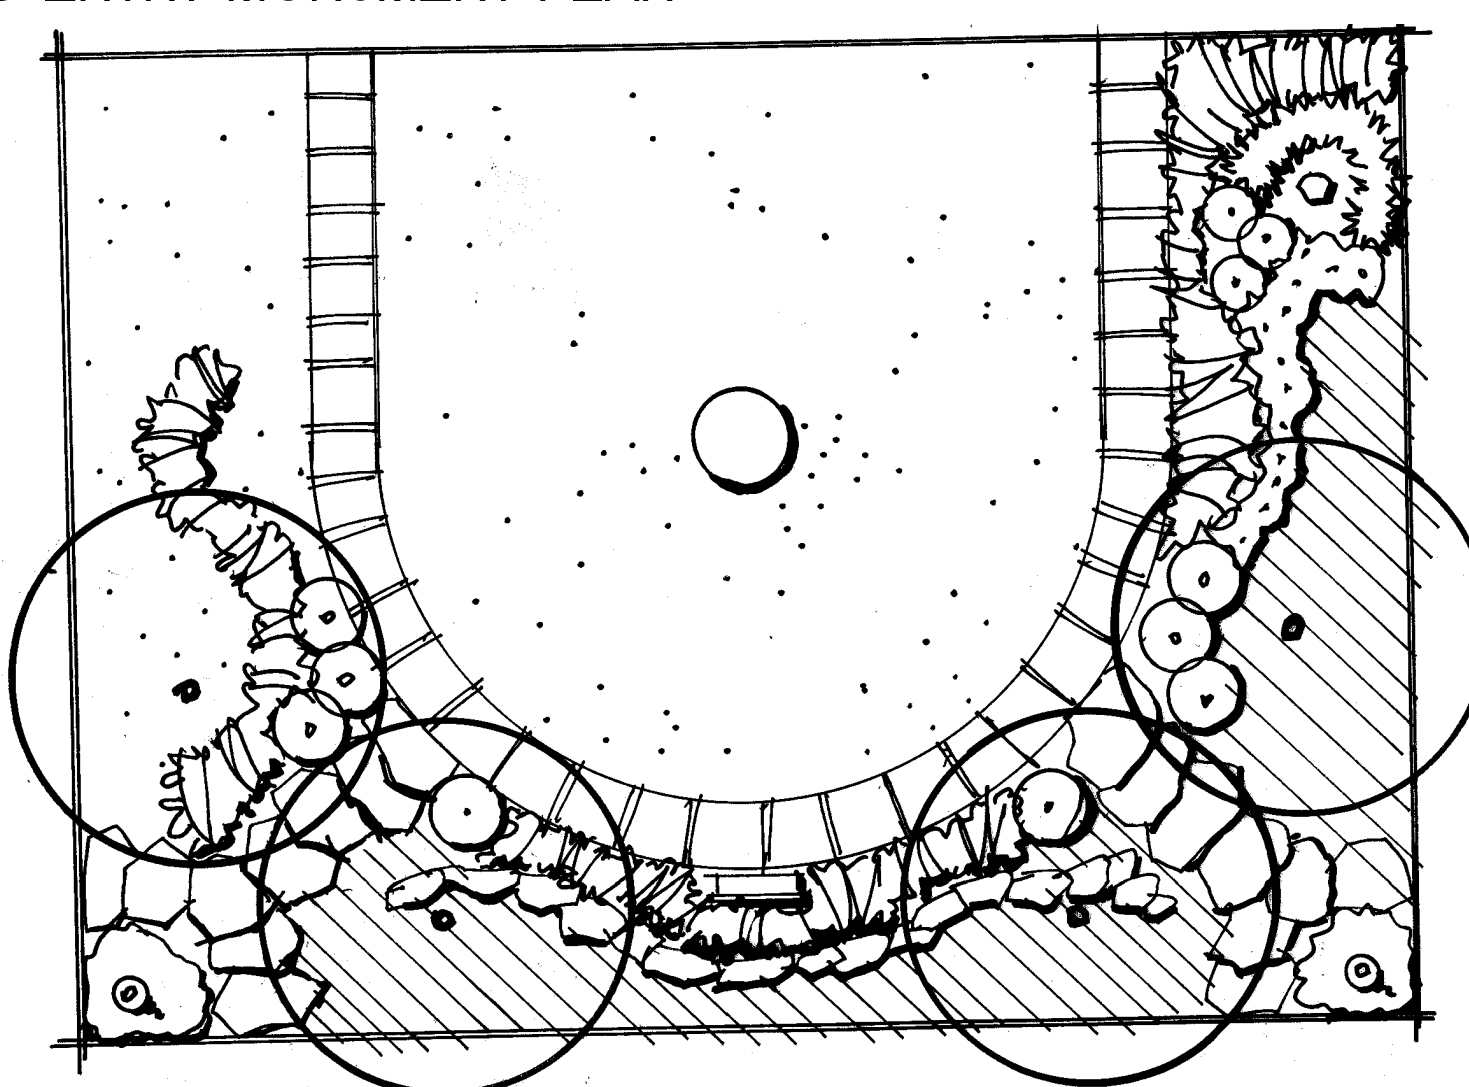


COURTYARD CONCEPT 2

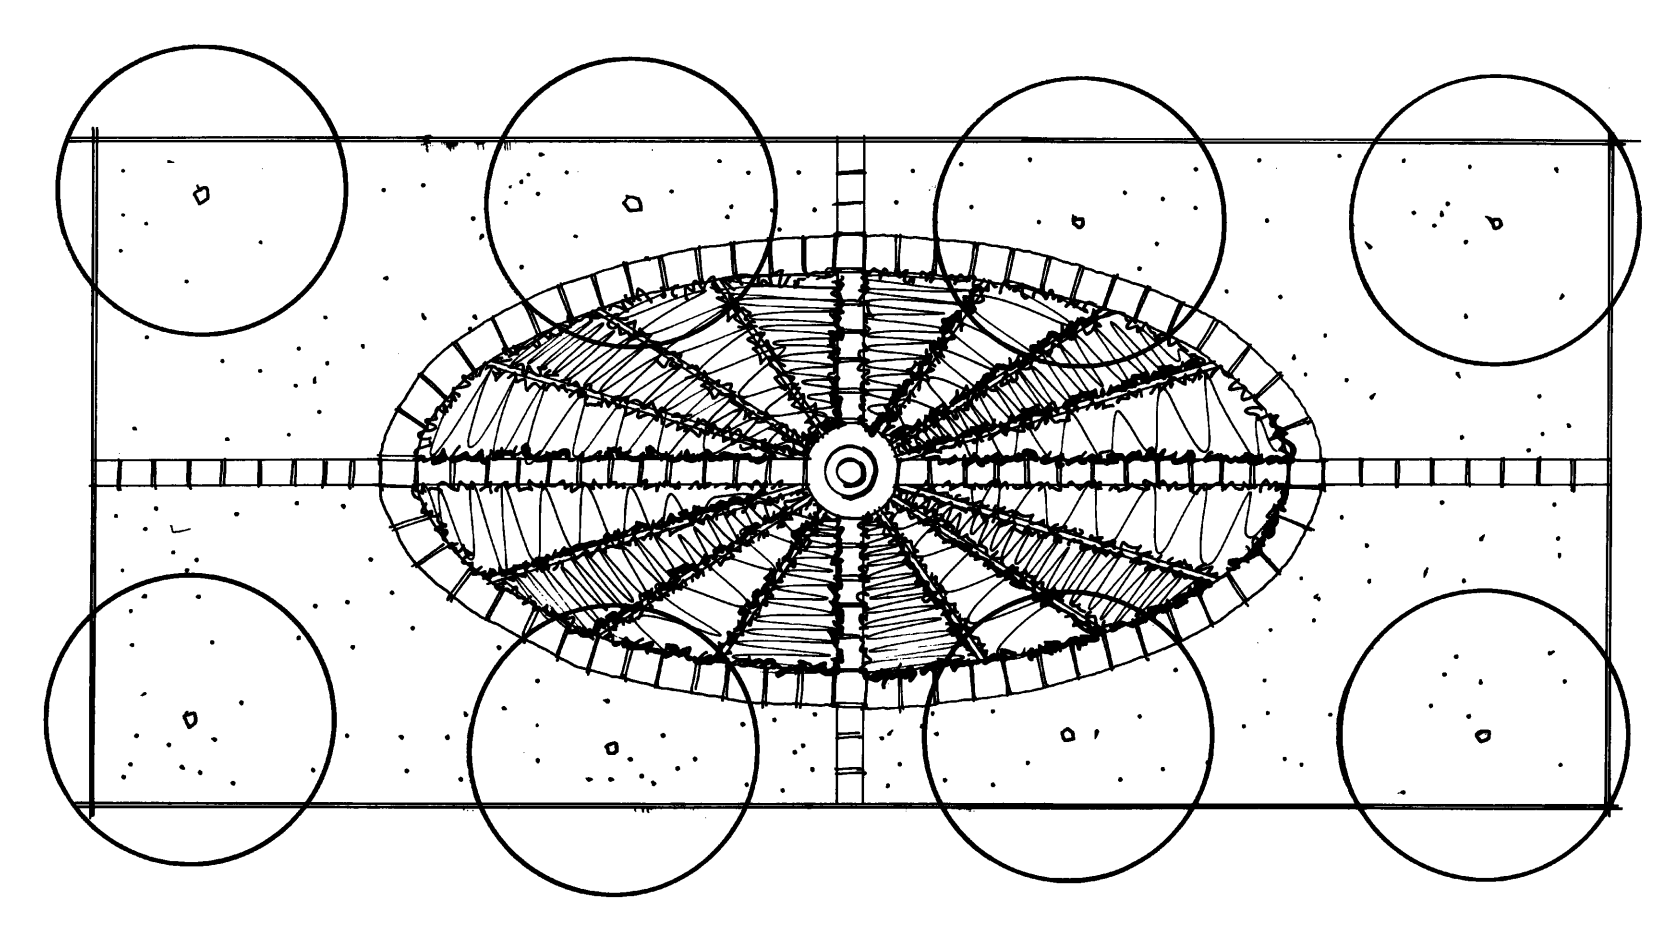


COURTYARD CONCEPT 3

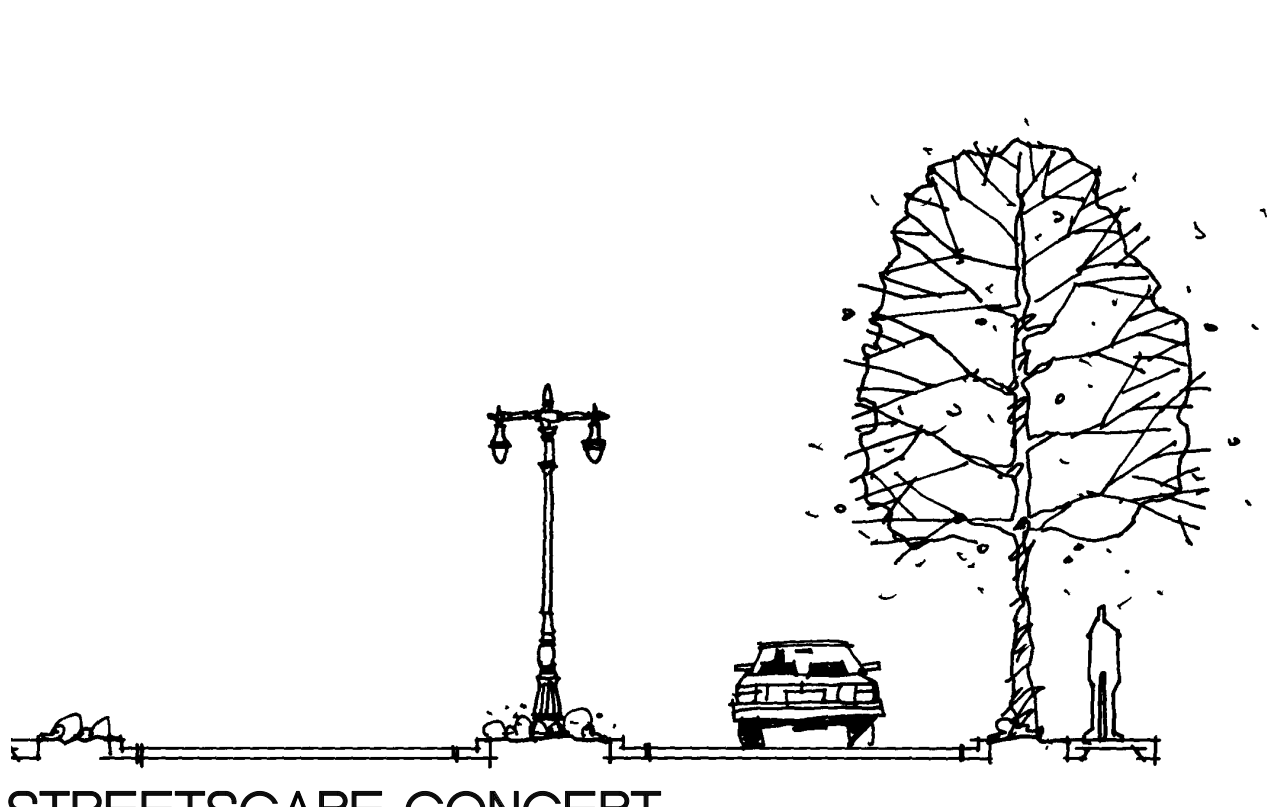

STREETSCAPE CONCEPT

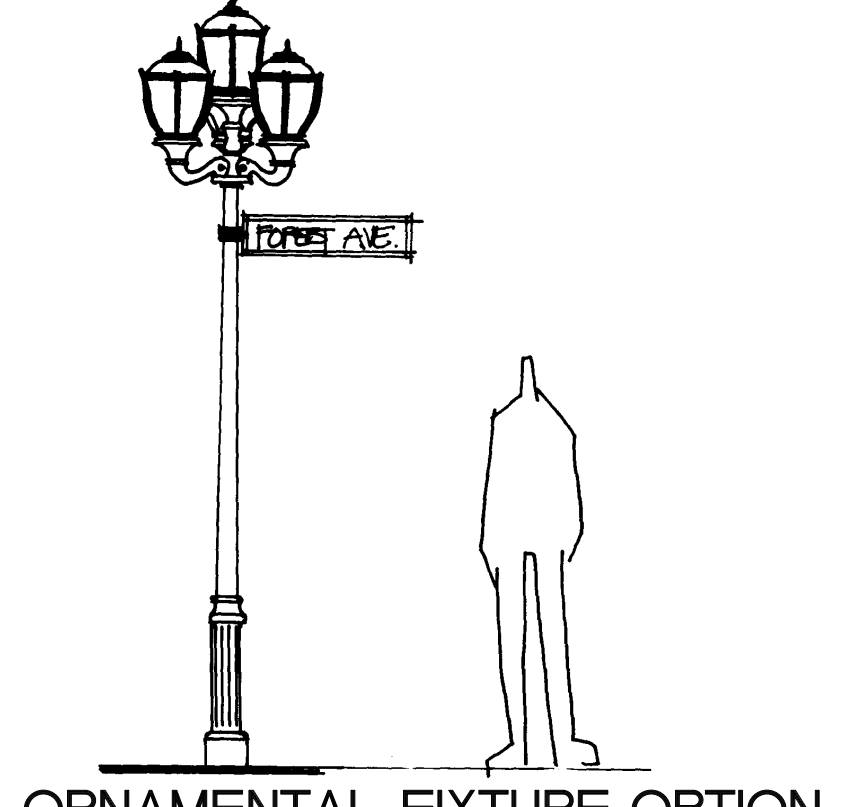


ORNAMENTAL FIXTURE OPTION

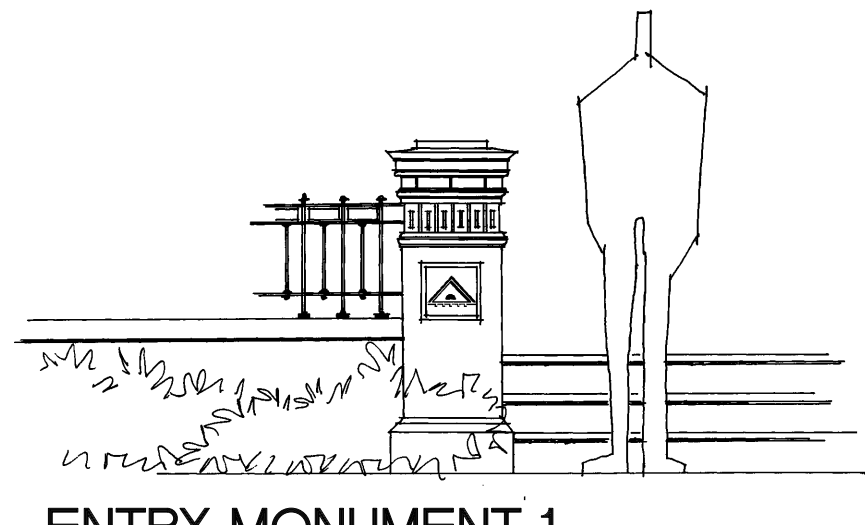

ENTRY MONUMENT 1




ENTRY MONUMENT 2

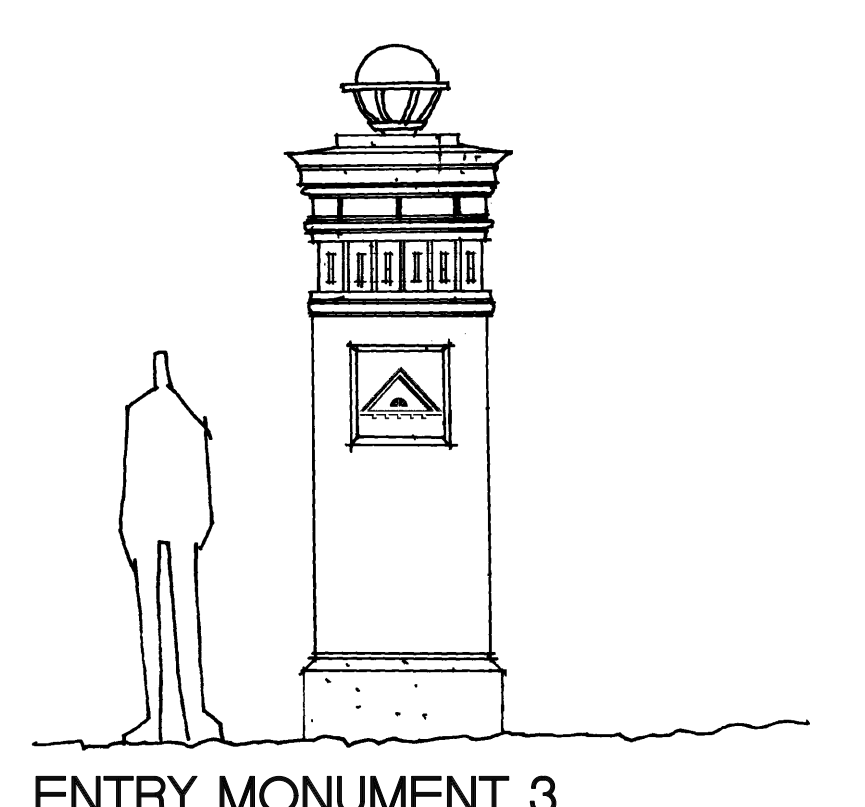

ENTRY MONUMENT 3

**BEACON HILL REDEVELOPMENT**  
 Kansas City, Missouri  
 SEIDEL/HOLZMAN HNTB  
 Master Planner Design Architect Urban Designer Landscape Architect  
 NOT TO SCALE

**BEACON HILL NEIGHBORHOOD UR REDEVELOPMENT SUBMITTAL**  
 Taliaferro & Browne, Inc.  
 Engineering - Landscape Architecture - Surveying

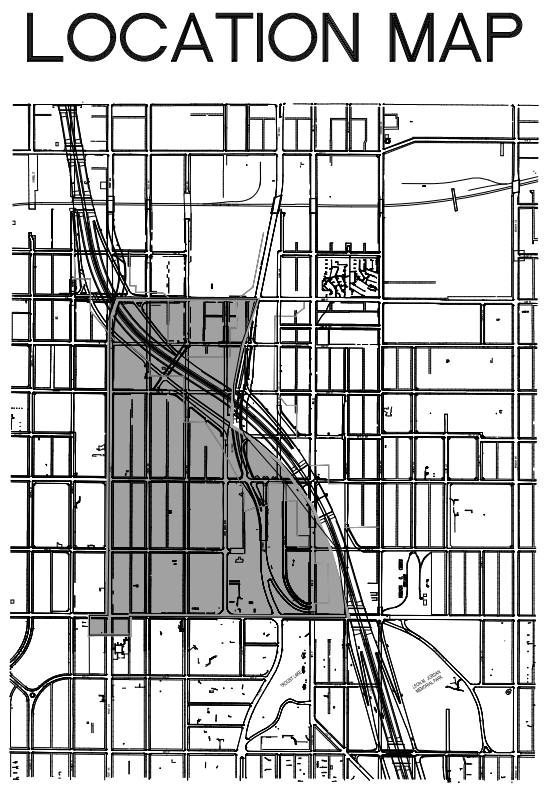

**INDEX OF DRAWINGS**

Sheet Number	Sheet Title
UR-1	COVER SHEET
UR-2	2002 EXISTING CONDITIONS LEGAL DESCRIPTION
UR-3	EXISTING AND PROPOSED ZONING SITE PLAN, PHASING PLAN
UR-4	SITE PLAN
UR-5	SETBACKS
UR-6	STREETS AND STREET SECTIONS
UR-7	STORMWATER CONCEPT PLAN
UR-8	LANDSCAPE CONCEPT PLAN
UR-9	LIGHTING AND SIGNAGE CONCEPT PLAN
UR-10	BEACON PARK DEVELOPMENT
UR-11	UMKC STUDENT HOUSING
UR-12	BEACON HILL HOTEL SITE PLAN
UR-13	BEACON HILL HOTEL LANDSCAPE PLAN
UR-14	27TH & TROOST
UR-15	BEACON HILL SOUTHWEST QUADRANT
UR-16	MOUNT PROSPECT

UR SET  
 TB PROJECT 90-3590  
 REVISED  
 MARCH 2, 2018  
 LIGHTING AND SIGNAGE  
 CONCEPT PLAN  
 UR 9

K:\NET\JOB90-3590\DESIGN\UR-PLANS\LIGHTINGANDSIGNAGE.DWG, July 18, 2017, MEHRI ELENGEBAY