ROCK CREEK

WATERSHED NAME: SHOAL CREEK

PROJECT NAME:

PART OF THE NORTH HALF OF SECTION 35, TOWNSHIP 52, RANGE 32,

IN KANSAS CITY, CLAY COUNTY, MISSOURI

PRELIMINARY DEVELOPMENT PLAN


City Plan Commission
Approved Subject to Conditions On 06-07-2022

Joseph Rexwinkle, AICP CITY PLANNING AND DEVELOPMENT Secretary of the Commission

104TH STREET NW1/4 NE1/4 SE1/4 SW1/4 VICINITY MAP SEC. 35-52N.-32W.

SCALE: 1"=1000'



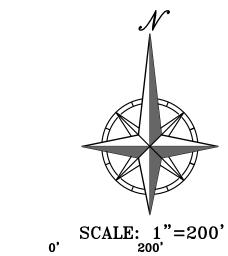

OWNER/DEVELOPER:

ROBERTSON CONSTRUCTION ATTN: JIM ROBERTSON PO BOX 876 LIBERTY, MO 876 (816)781 - 1943

PREPARED & SUBMITTED BY:

PHELPS ENGINEERING, INC. 1270 N. WINCHESTER OLATHE, KS 66061 913-393-1155 OFFICE 913-393-1166 FAX CONTACT: JUDD CLAUSSEN, P.E.

LEGAL DESCRIPTION:

AMBER LAKES - FOURTH PLAT, A PLATTED SUBDIVISION OF LAND IN THE CITY OF KANSAS CITY, CLAY COUNTY, MISSOURI; THENCE SOUTH O DEGREES 02 MINUTES 07 SECONDS WEST, ALONG THE EAST LINE OF THE NORTHEAST QUARTER OF SAID SECTION 35 AND ALONG THE WEST PLAT LINE OF SAID AMBER LAKES — FOURTH PLAT AND ALSO SECONDS WEST. A DISTANCE OF 293.00 FEET: THENCE SOUTH 59 DEGREES 14 MINUTES 49 SECONDS WEST. A DISTANCE OF 56.00 FEET; THENCE NORTH 63 DEGREES 44 MINUTES 26 SECONDS WEST, A DISTANCE OF 359.42 FEET TO A POINT (2) COURSES; THENCE EASTERLY ON A CURVE TO THE RIGHT, SAID CURVE HAVING AN INITIAL TANGENT BEARING OF NORTH 75 DEGREES 46 MINUTES 25 SECONDS EAST AND A RADIUS OF 660.00 FEET, AN ARC DISTANCE OF 166.26 FEET; 12 MINUTES 25 SECONDS EAST, A DISTANCE OF 40.00 FEET TO A POINT ON THE NORTH LINE OF THE NORTHEAST QUARTER OF SAID SECTION 35; THENCE SOUTH 89 DEGREES 47 MINUTES 35 SECONDS EAST, ALONG THE NORTH LINE OF THE NORTHEAST QUARTER OF SAID SECTION 35, A DISTANCE OF 1801.26 FEET TO THE POINT OF BEGINNING

INDEX

C1 | COVER SHEET

C2 | EXISTING CONDITIONS

PRELIMINARY PLAT

| C4-C5 | PRELIMINARY DEVELOPMENT PLAN

C7 PRELIMINARY GRADING PLAN

PRELIMINARY UTILITY PLAN

GROSS AREA = ± 142.1952 ACRES / $\pm 6,194,023$ SQ.FT.

FLOOD NOTE:

A PORTION OF THIS PROPERTY LIES WITHIN ZONE AE, DEFINED AS SPECIAL FLOOD HAZARD AREAS (SFHAs) SUBJECT TO INUNDATION BY THE 1% ANNUAL CHANCE FLOOD. THE REMAINDER OF THE PROPERTY LIES WITHIN ZONE X, DEFINED AS AREAS DETERMINED TO BE OUTSIDE THE 0.2% ANNUAL CHANCE FLOODPLAIN, AS SHOWN ON THE FLOOD INSURANCE RATE MAP PREPARED BY THE FEDERAL EMERGENCY MANAGEMENT AGENCY FOR THE CITY OF KANSAS CITY, COMMUNITY NO. 290173, CLAY COUNTY, MISSOURI, MAP NO. 29095C0089G, AND DATED JANUARY 20, 2017.

GENERAL NOTES:

- 1. EXISTING ZONING: R-7.5 PROPOSED ZONING: R-7.5 & R5
- PROPOSED CONTOURS, GRADES, AND UTILITIES ARE SUBJECT TO FINAL ENGINEERING DESIGN, AND APPROVAL BY DEVELOPMENT SERVICES, PRIVATE UTILITY COMPANIES, AND PERMIT PLAN APPROVALS.
- FINAL DESIGN OF STORMWATER DETENTION & BMP'S SHALL BE PER APPROVED STORM DRAINAGE STUDY. STORMWATER STUDY WILL IDENTIFY DETENTION, VOLUME CONTROL, AND TREATMENT AREAS.

REZONING LEGAL (R-5):

All that part of the Northeast Quarter of Section 35, Township 52 North, Range 32 West, in the City of Kansas City, Clay County, Missouri, being more particularly described as follows:


Commencing at the Northeast corner of the Northeast Quarter of said Section 35, said point also being the Northwest plat corner of AMBER LAKES — FOURTH PLAT, a platted subdivision of land in the City of Kansas City, Clay County, Missouri; thence S 0°02'07" W, along the East line of the PLAT and also along the West plat line of AMBER LAKES — FIFTH PLAT, a platted subdivision of land in the City of Kansas City, Clay County, Missouri, a distance of 2150.45 feet to the Point of Beginning; thence continuing S 0°02'07" W, along the East line of the Northeast Quarter of said Section 35 and along the West plat line of said AMBER LAKES — FIFTH PLAT and the West plat line of AMBER LAKES — FIRST PLAT, a platted subdivision of land in the City of Kansas City, Clay County, Missouri, a distance of 485.00 feet to the Southeast corner of the Northeast Quarter of said Section 35, said point also being the Northeast plat corner of BARRINGTON RIDGE - FIRST PLAT, a platted subdivision of land in the City of Kansas City, Clay County, Missouri; thence N 89°46'47" W, along the South line of the Northeast Quarter of said Section 35 and along the North plat line of said BARRINGTON RIDGE - FIRST PLAT and the North plat line of BARRINGTON RIDGE -SECOND PLAT, a platted subdivision of land in the City of Kansas City, Clay County, Missouri, a distance of 1899.74 feet; thence N 39°16'22" W, a distance of 293.00 feet; thence S 59°14'49" W, a distance of 56.00 feet; thence N 63°44'26" W, a distance of 359.42 feet to a point on the Easterly right—of—way line of Missouri Route 291, as now established; thence along the Easterly right—of—way line of said Missouri Route 291, for the following three (3) courses; thence N 23°16'16" W. a distance of 440.70 feet; thence S 66°45'48" W. a distance of 5.00 feet; thence N 23°16'16" W, a distance of 308.13 feet to a point on the base line of Missouri Public Service Company Electric Line Easement as described in Book 1003 at Page 837; thence along said base line of said Missouri Public Service Company Electric Line Easement, for the following two (2) courses; thence S 57°37'04" E, a distance of 469.17 feet; thence S 82°25'04" E, a distance of 2381.00 feet to the point of beginning, containing 35.2877 acres, more or less, of unplatted land.





<u>UTILITY NOTES:</u>
VISUAL INDICATIONS OF UTILITIES ARE AS SHOWN. UNDERGROUND LOCATIONS SHOWN, AS FURNISHED BY THEIR LESSORS, ARE APPROXIMATE AND SHOULD BE VERIFIED IN THE FIELD AT THE TIME OF CONSTRUCTION. FOR ACTUAL FIELD LOCATIONS OF UNDERGROUND UTILITIES CALL 811.

Know what's below.

Call before you dig.

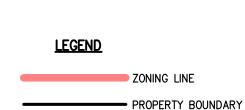

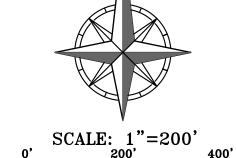

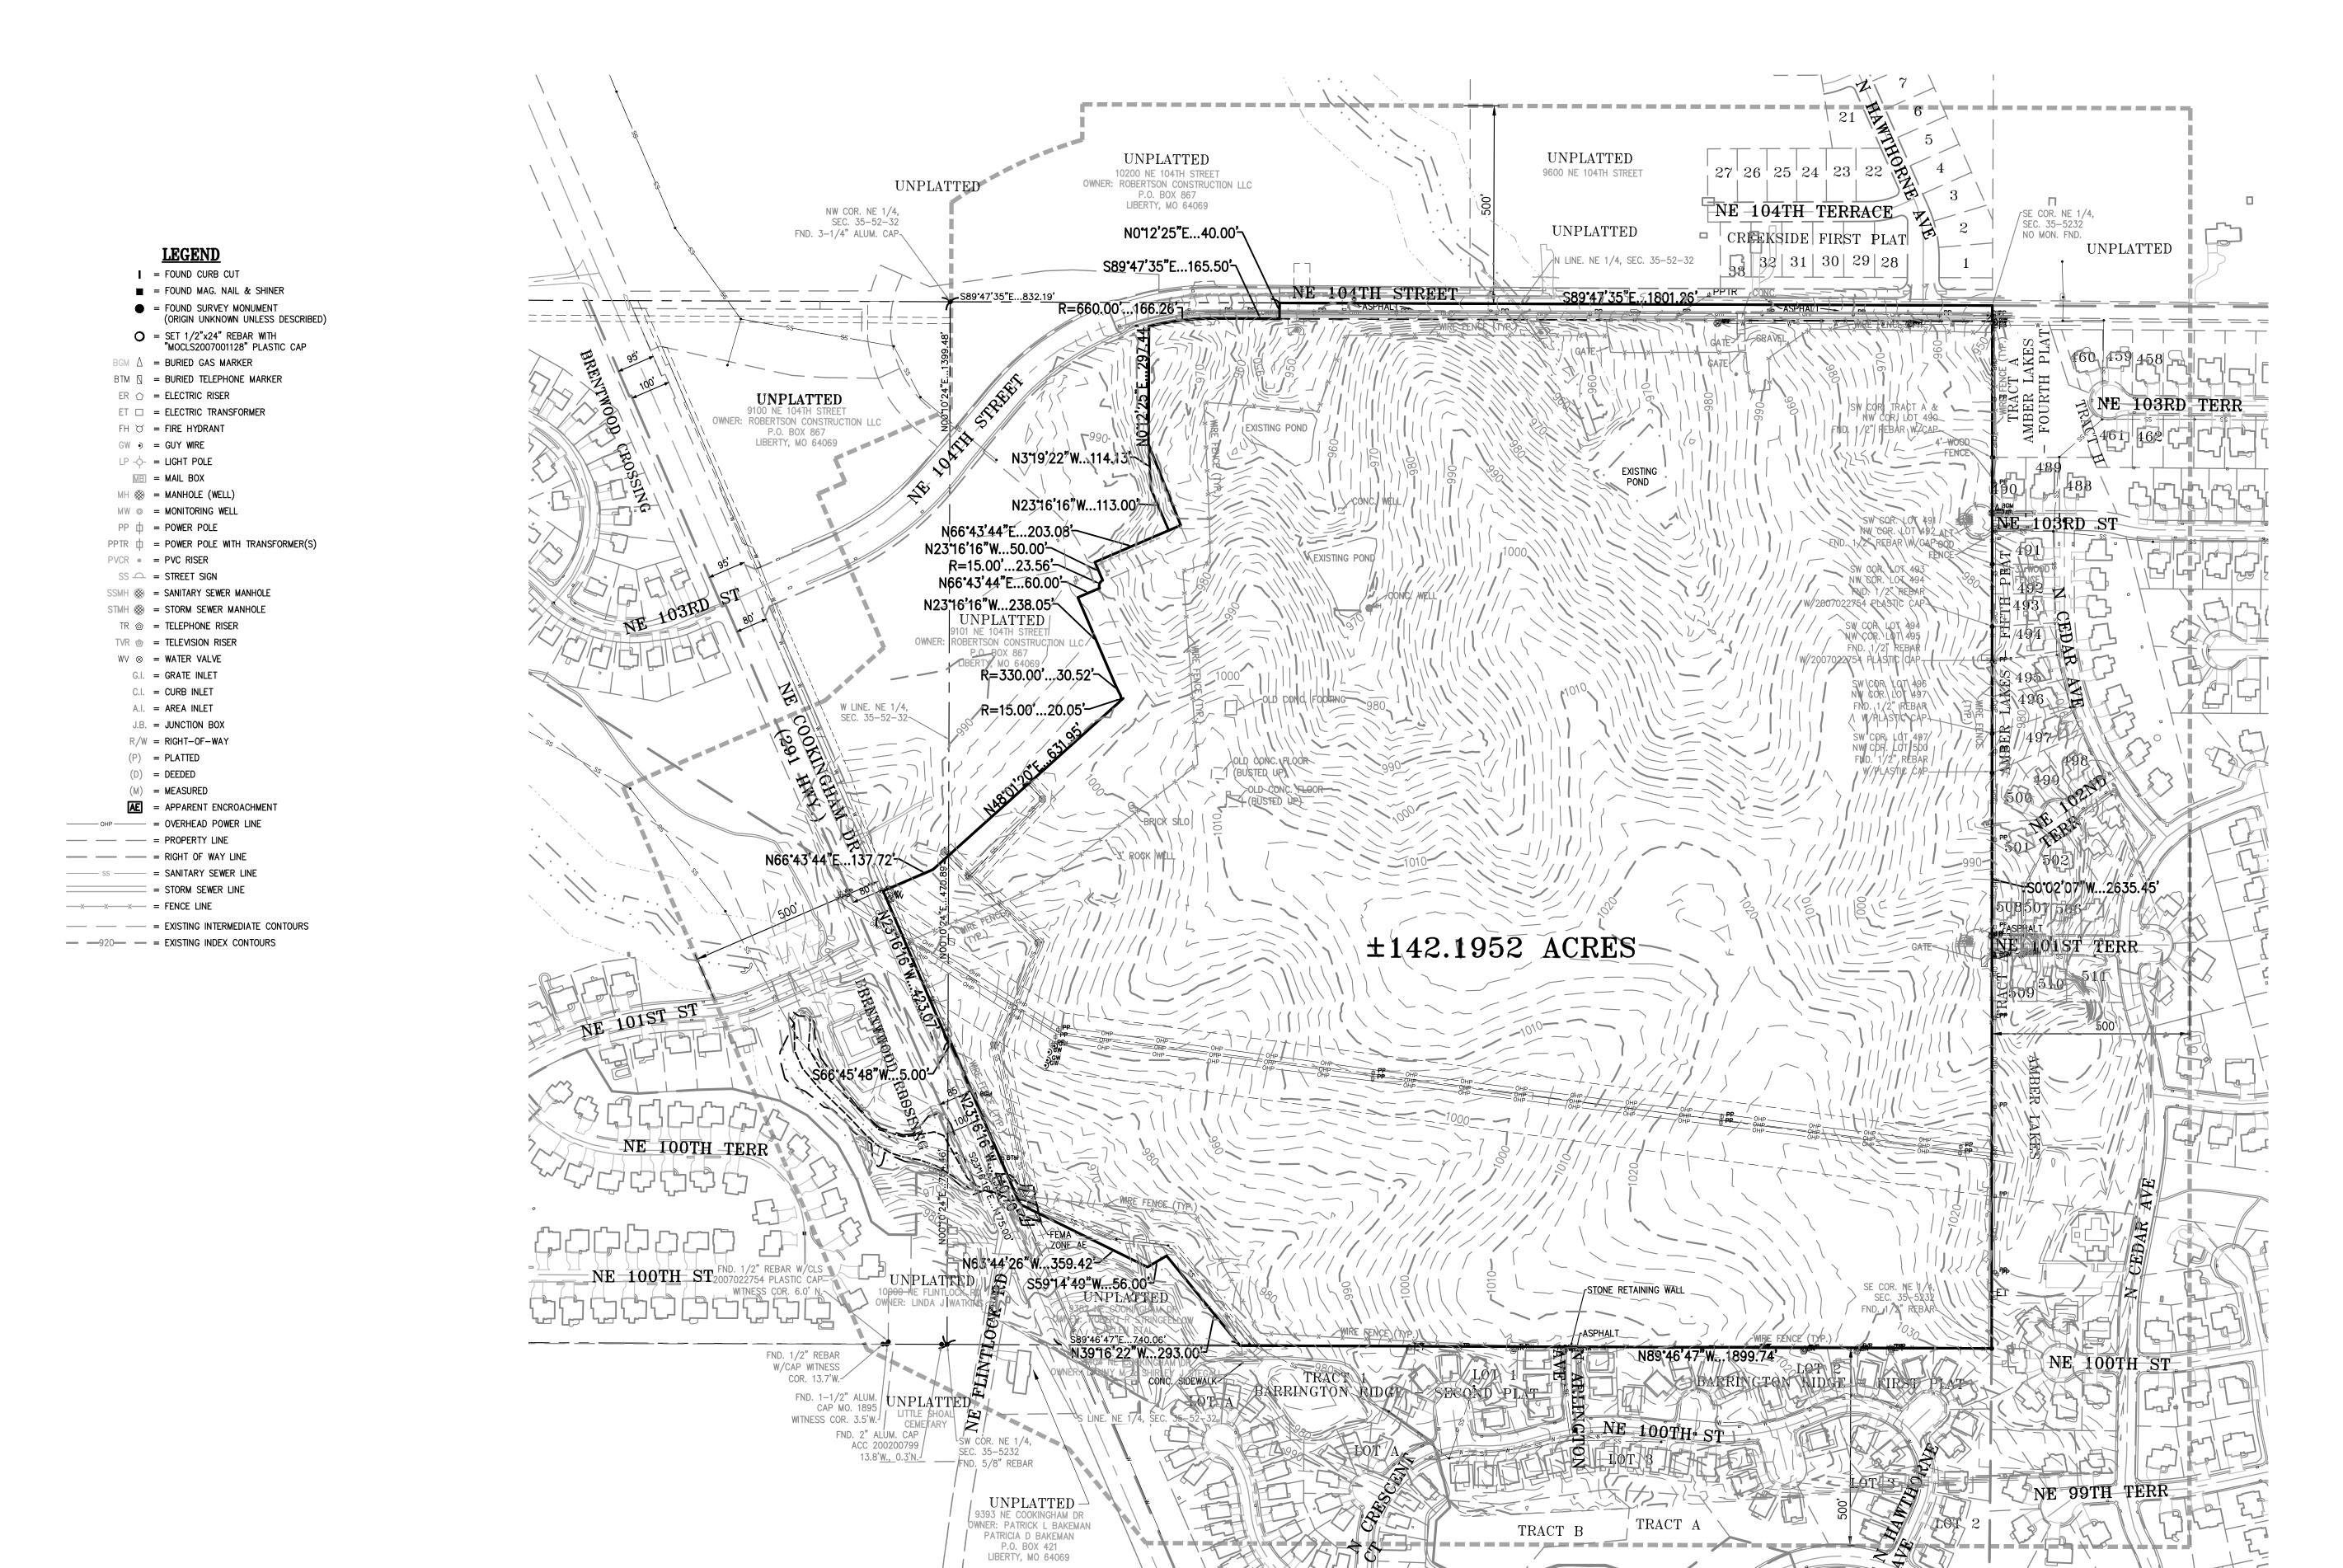




EXISTING CONDITIONS OBTAINED VIA COMBINATION OF CLAY COUNTY GIS AND FIELD SURVEY.


FLOOD NOTE:

MAP NO. 29095C0089G, AND DATED JANUARY 20, 2017.

A PORTION OF THIS PROPERTY LIES WITHIN ZONE AE, DEFINED AS SPECIAL FLOOD HAZARD AREAS (SFHAs) SUBJECT TO INUNDATION BY THE 1% ANNUAL CHANCE FLOOD.

THE REMAINDER OF THE PROPERTY LIES WITHIN ZONE X, DEFINED AS AREAS DETERMINED TO BE OUTSIDE THE 0.2% ANNUAL CHANCE FLOODPLAIN, AS SHOWN ON THE FLOOD INSURANCE RATE MAP PREPARED BY THE FEDERAL EMERGENCY MANAGEMENT AGENCY FOR THE CITY OF KANSAS CITY, COMMUNITY NO. 290173, CLAY COUNTY, MISSOURI,

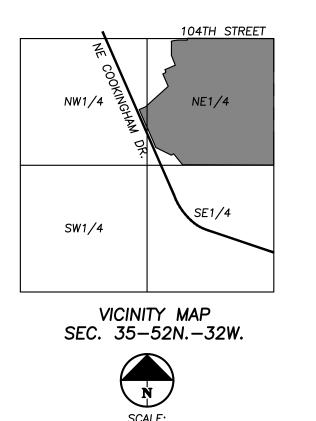

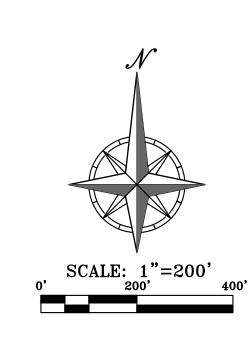

PHELPS ENGINEERING, INC 1270 N. Winchester Olathe, Kansas 66061 (913) 393-1155 Fax (913) 393-1166 www.phelpsengineering.com

PLANNING ENGINEERING IMPLEMENTATION

> EK HAM DRIVE

ROCK CREEK 10333 NE COOKINGHAM DRI KANSAS CITY, CLAY COUNTY, MI


 Date
 Revisions:
 By A


 4/15/22
 CITY COMMENTS
 BJG I


 5/20/22
 REVISED LAYOUT
 BJG I

DATE: 7/23/21 DRAWN: BJG 1. 4/15/22
CHECKED: DEU APPROVED: DEU 2. 5/20/22
CERTIFICATE OF AUTHORIZATION
KANSAS
LAND SURVEYING – LS-82
ENGINEERING – E-391
CERTIFICATE OF AUTHORIZATION
MISSOURI
LAND SURVEYING-2007001128

SHEET C2

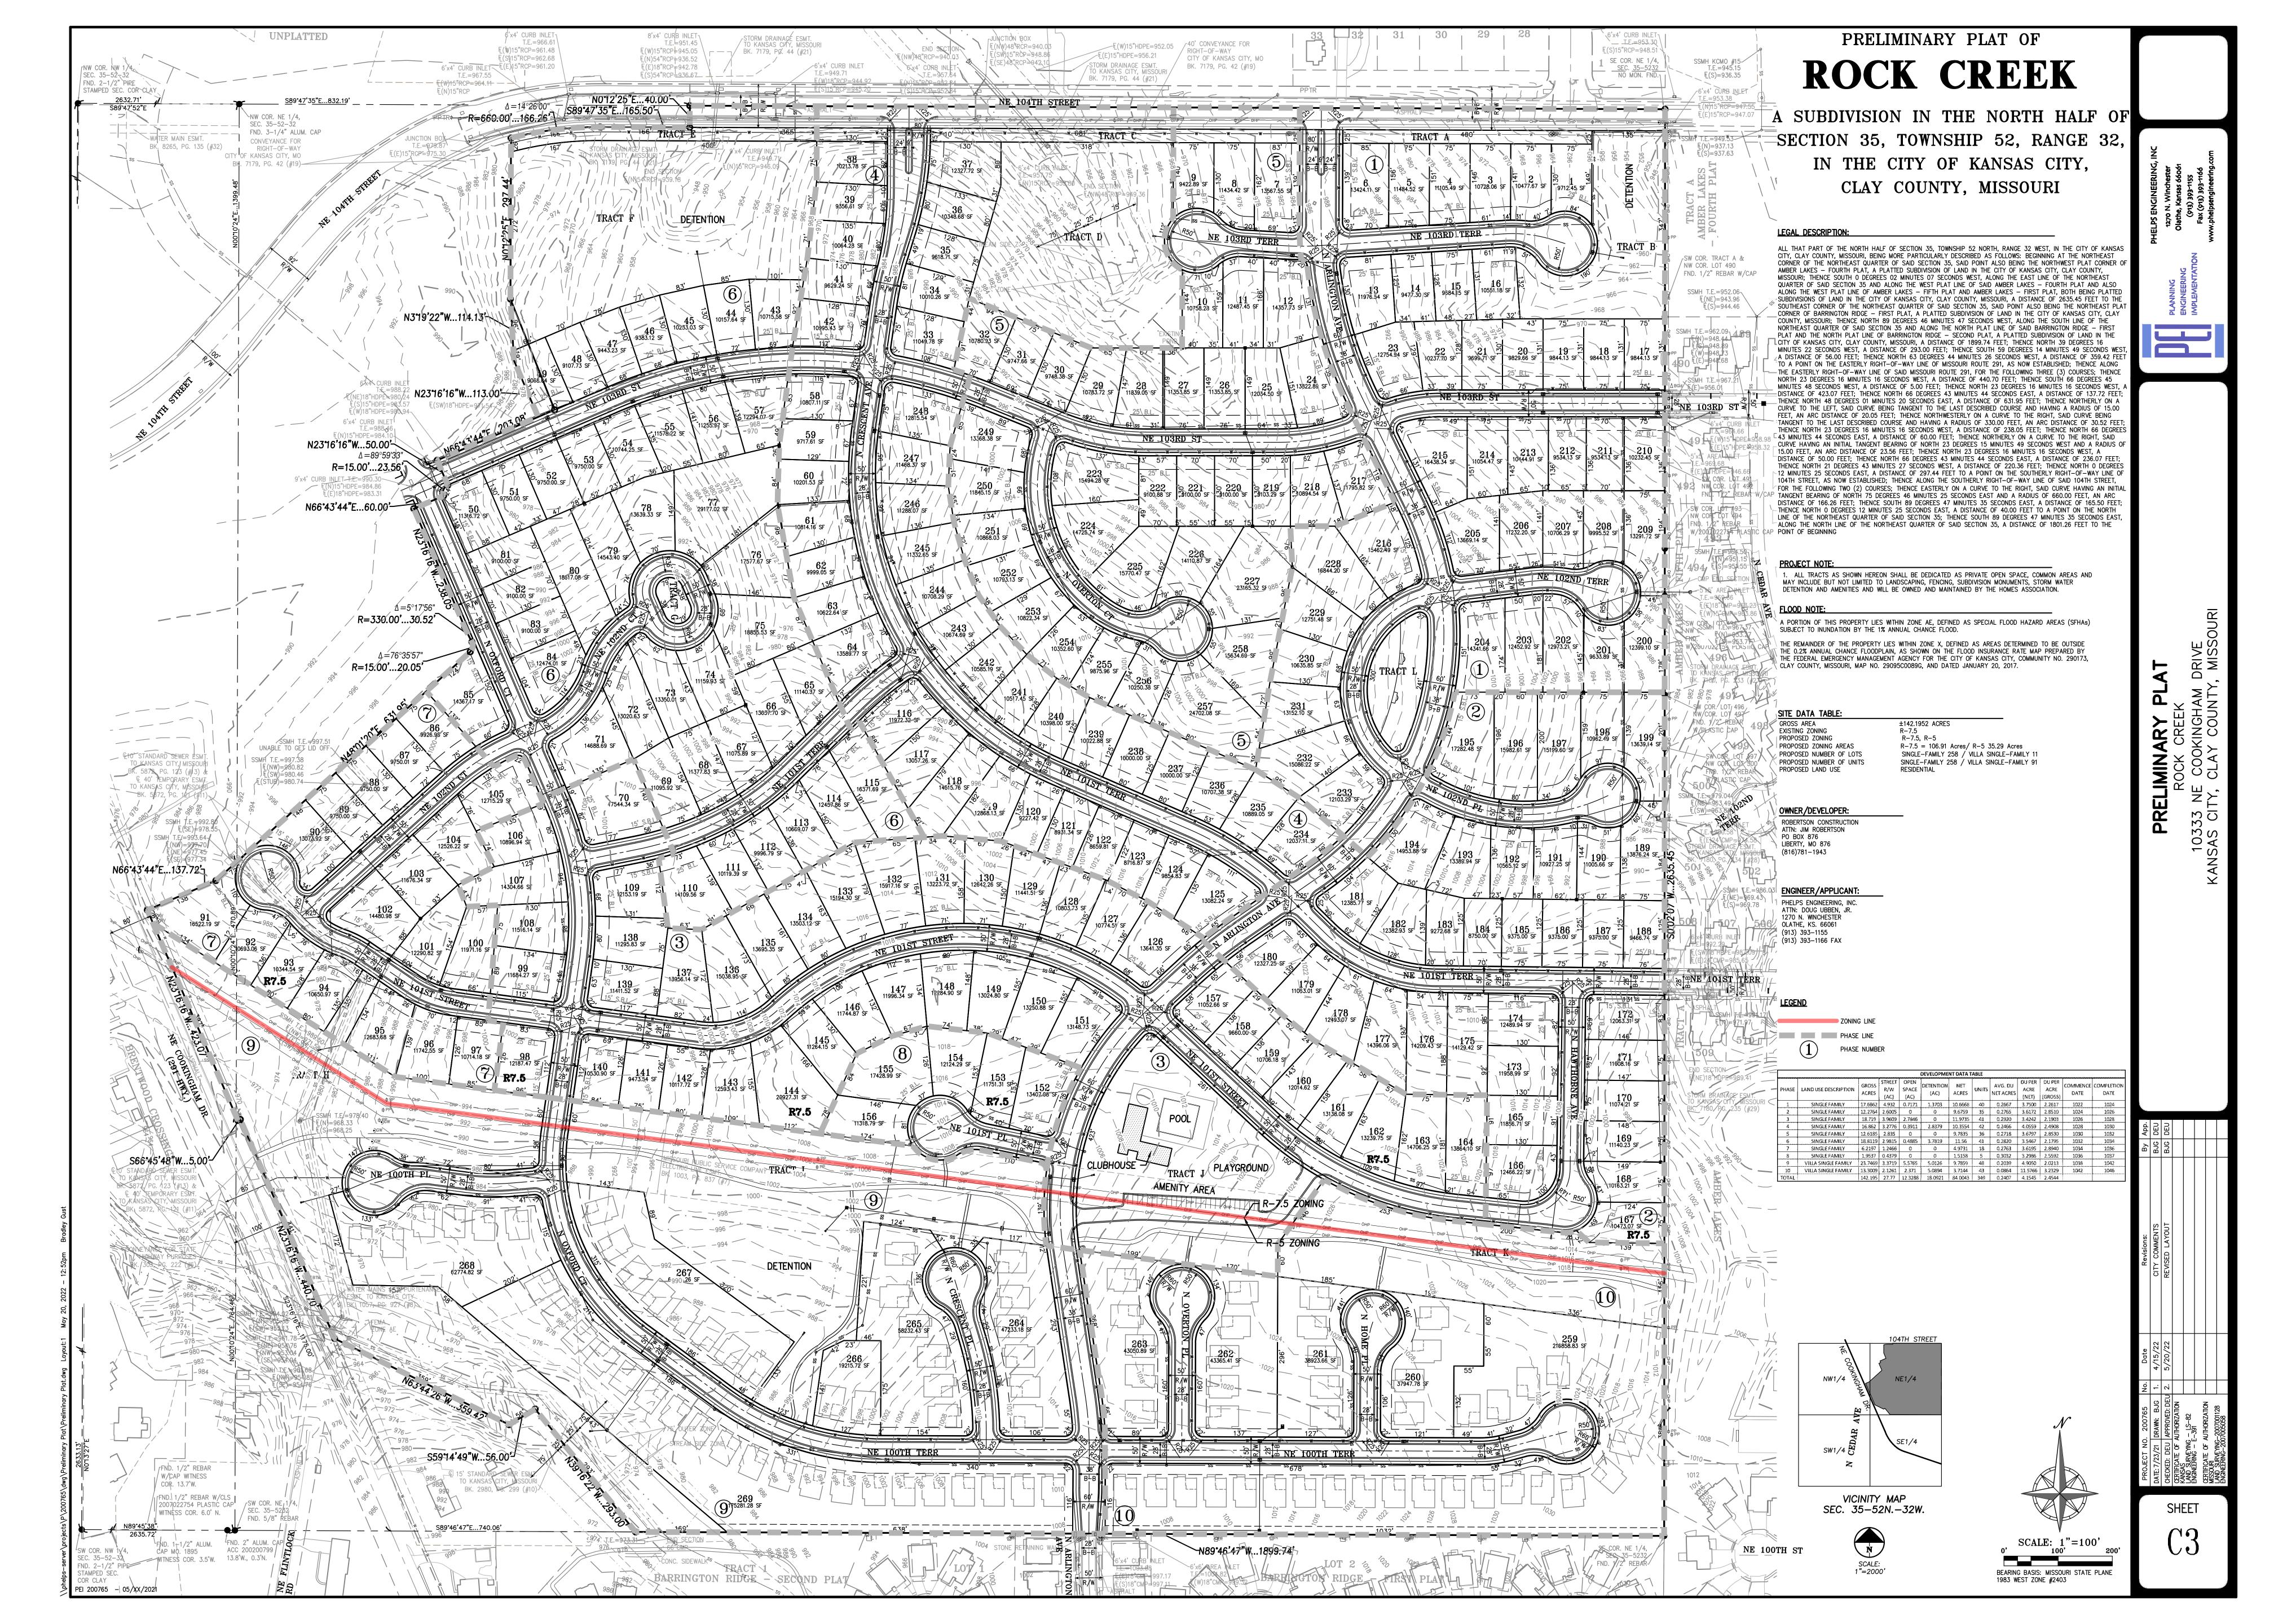

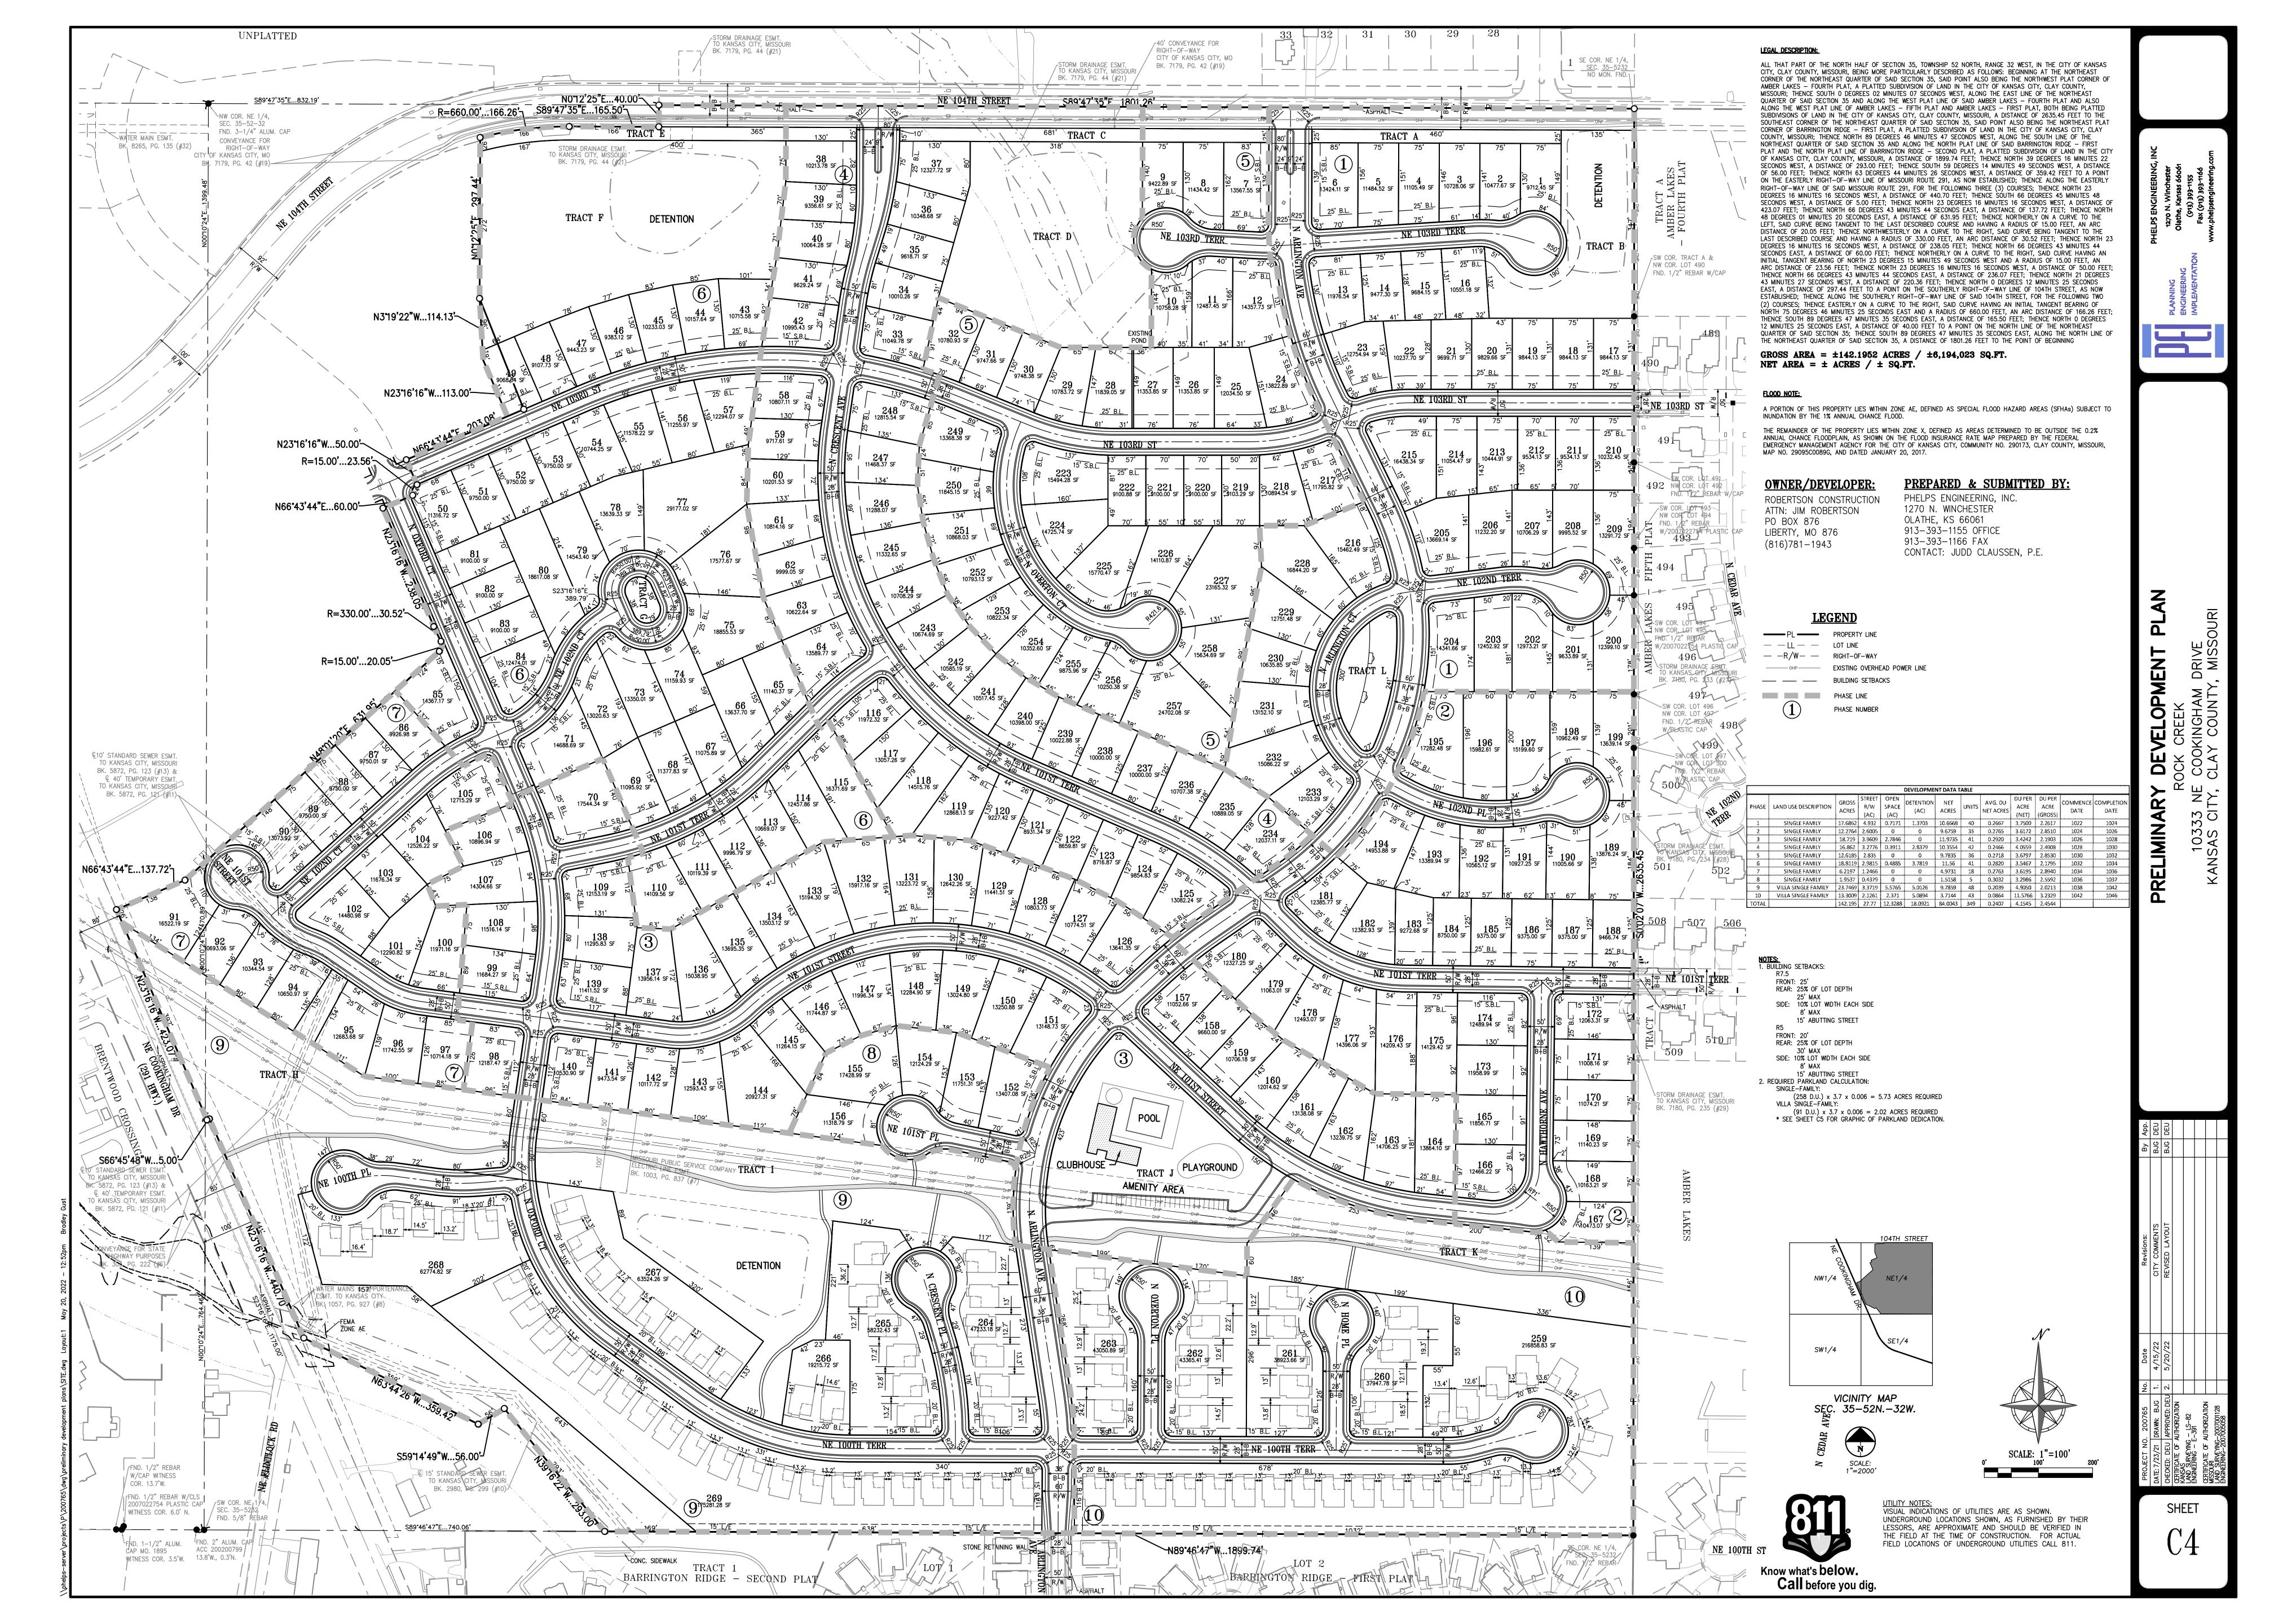

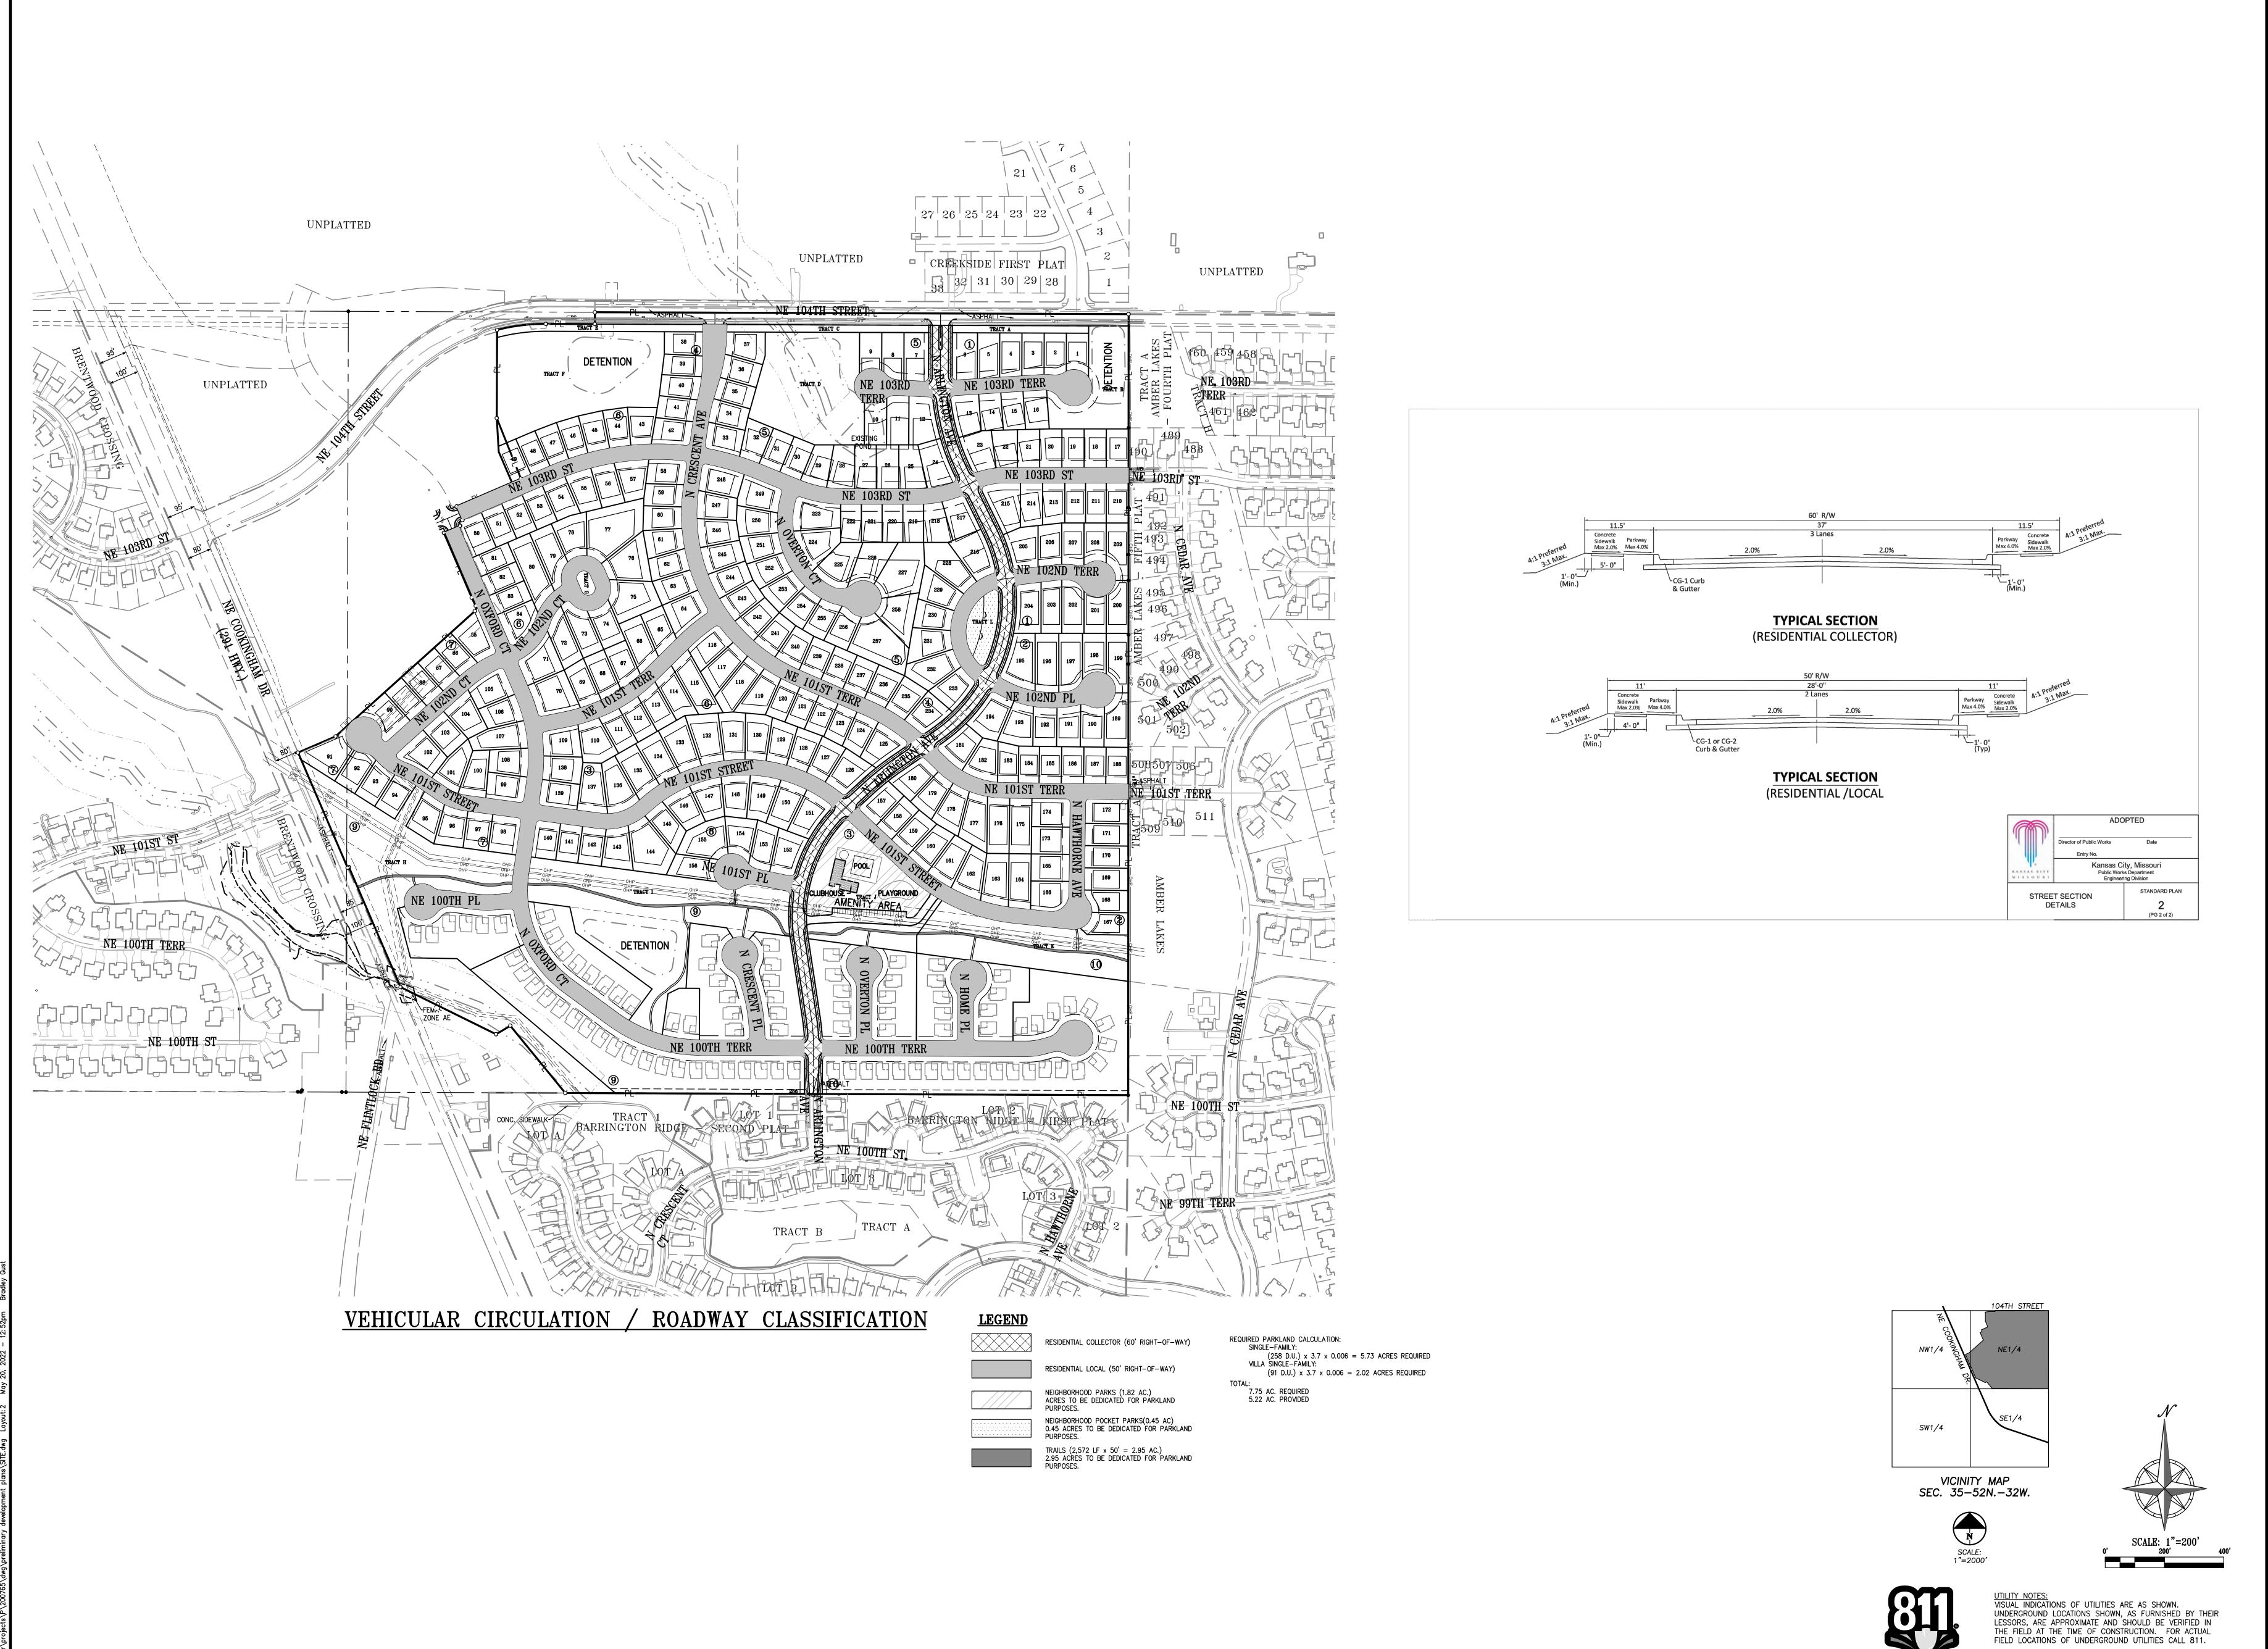

Know what's **below. Call** before you dig.

