

Case No. CD-CPC-2020-00181

CITY PLAN COMMISSION
RECOMMENDED
APPROVAL
SUBJECT TO CONDITIONS
Diane M. Binckley
ASSISTANT SECRETARY
DATE: 06-15-2021

THIS PLAN
APPROVED
BY ORDINANCE
No. _____
DATE: _____



2 Flag Pole Plan
scale: 1" = 30'-0"
north




1 Sign Plan
scale: 1" = 30'-0"
north

a sign plan for
I-49 Industrial Park
Botts Rd
Kansas City, Missouri

date
11.23.2020
drawn by
DAE
checked by
DAE
revisions

sheet number
A1.1
drawing type
Signage
project number
20148

Sign 1 - Option 6B
(8) PANELS PER SIDE

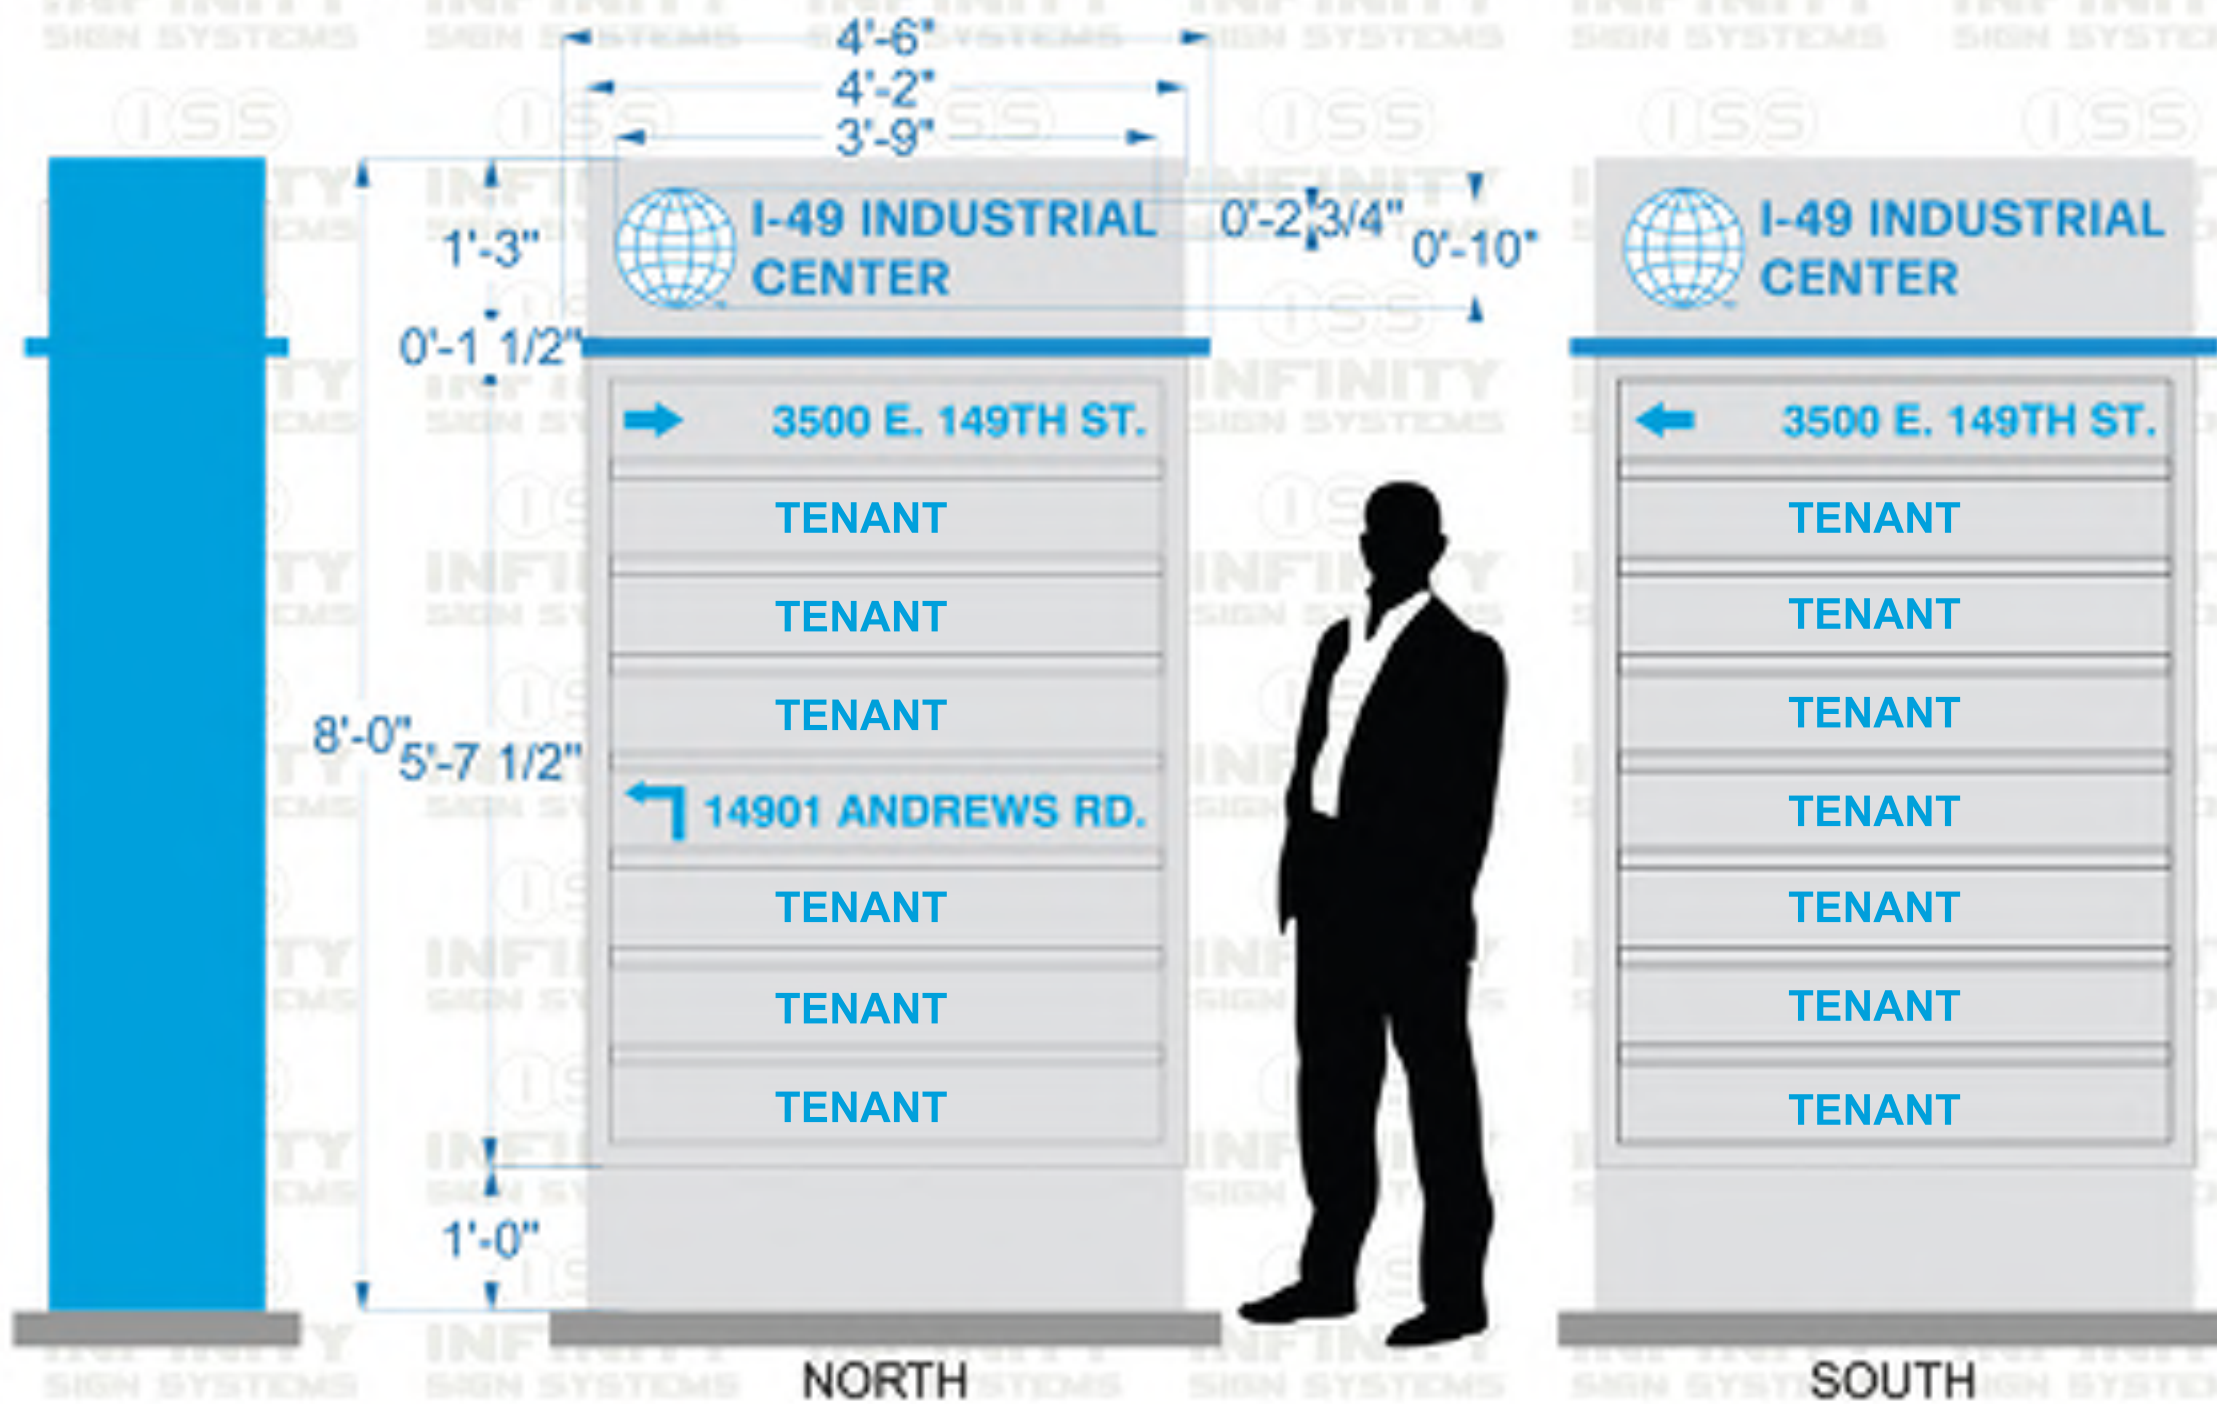


Manufacture and install (1) double sided, internally illuminated monument sign with concrete mowpad, aluminum base painted Matthews Brushed Aluminum and (16) white plastic tenant faces. Tenant faces to be painted 1st surface (face side) block out Matthews Brushed Aluminum, with second surface (back side) Process Blue vinyl overlay. Retainers and 1 1/2" divider bars to be painted Matthews Brushed Aluminum, and sign returns painted to match 3M Process Blue vinyl. Header portion of sign to be routed and push-thru with Process Blue 220-337 vinyl overlay. Blue band to be plastic with Process Blue Vinyl overlay on FACE only and white LEDs.
 **Final structure TBD during production. Letter centers may be vinyl to match face if found too small during production.
 **Logo was altered for better visibility




Client  I-49 Industrial Center	Address I-49	Account Rep. E PROETT Designer <i>Kyle Smith</i> Date 11-17-20	Revisions REV1 - change layout and spec 12/22/20 REV2 - add options 12/26/20 REV3 - update header logo and add night view 1/14/21 REV4 - change spec for blue band 1/5/21	Paint Colors _____	Vinyl Colors _____	Customer Approval _____	 4900 Lillard Ave Kansas City, MO 64130 Phone: 816.242.3337 Fax: 816.250.2011
Design # ISS.003408	Sheet # Sheet 2 of 3	Drawing Title Monument	_____	_____	_____	_____	_____

This drawing is the property of Infinity Sign Systems, Inc and all rights to its use for reproduction are reserved by Infinity Sign Systems.

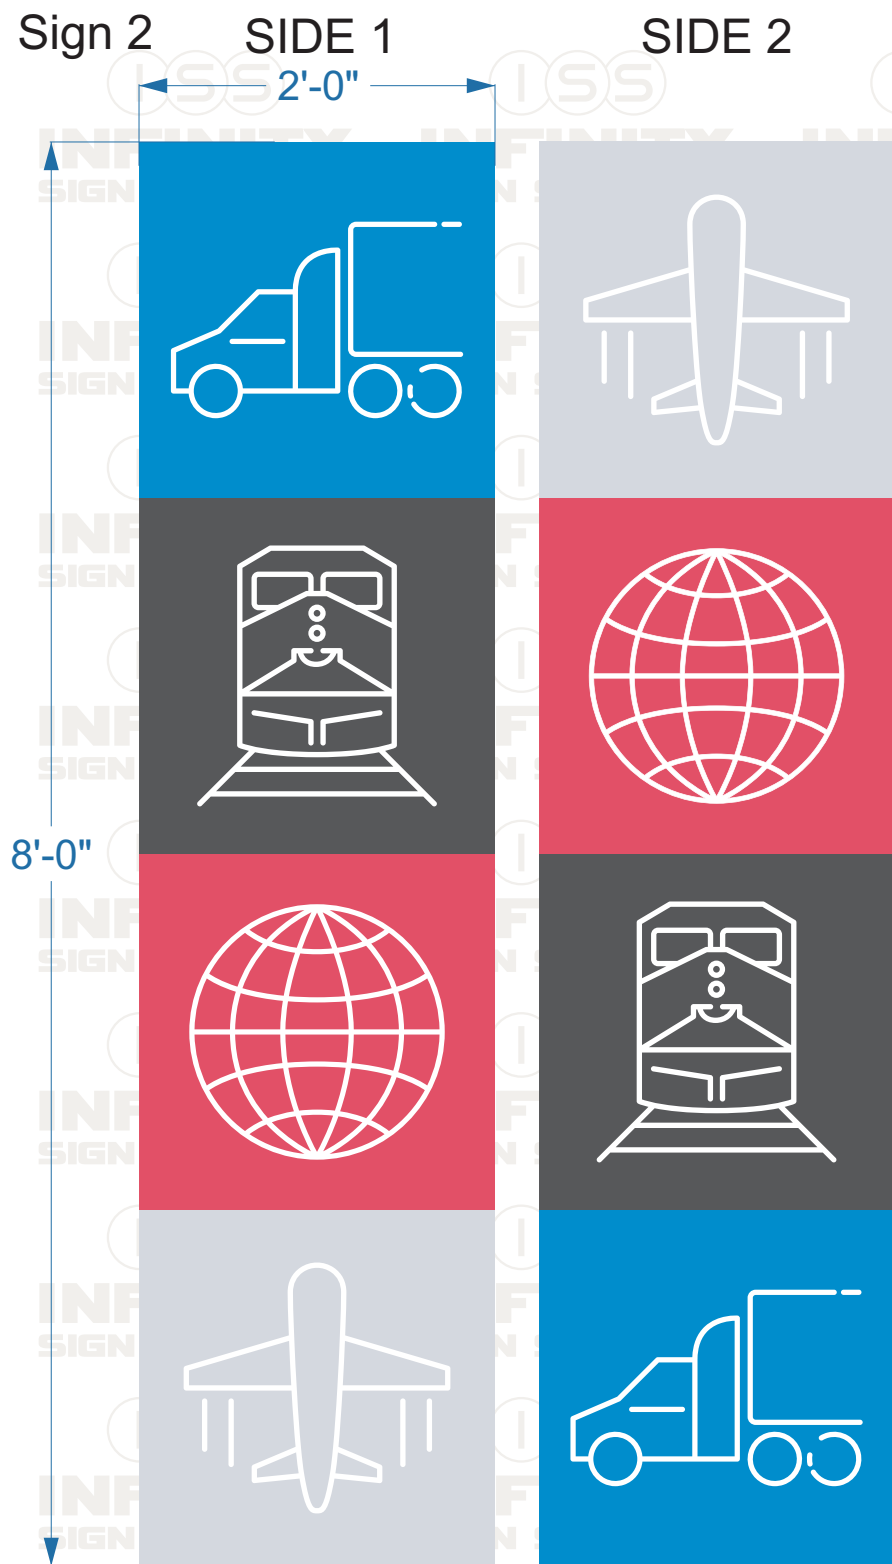

Manufacture and install (10) banners to install on relocated existing flagpoles, banner face to alternate SIDE 1 and SIDE 2 going down street.

COLORS:
 Blue - PMS Process Blue
 Light Grey - PMS 642C
 Dark Grey - PMS 425C
 Red - PMS 198

Client  I-49 Industrial Center	Address I-49	Account Rep. E PICKETT Designer <i>Kylie Smith</i> Date 11-17-20
Design # ISS.103406	Sheet # Sheet 4 of 4	Drawing Title Monument

Revisions		
REV1 - change layout and spec 12/22/20		
REV2 - add options 12/29/20		
REV3 - update header logo and add night view 1/4/20		
REV4 - change spec for blue band 1/5/20		
Paint Colors	Vinyl Colors	Customer Approval
		X

ISS INFINITY SIGN SYSTEMS
 4900 Lister Ave
 Kansas City, MO 64130
 Phone: 816.252.3337
 Fax: 816.252.3351

This drawing is the property of Infinity Sign Systems, Inc and all rights to its use for reproduction are reserved by Infinity Sign Systems.