



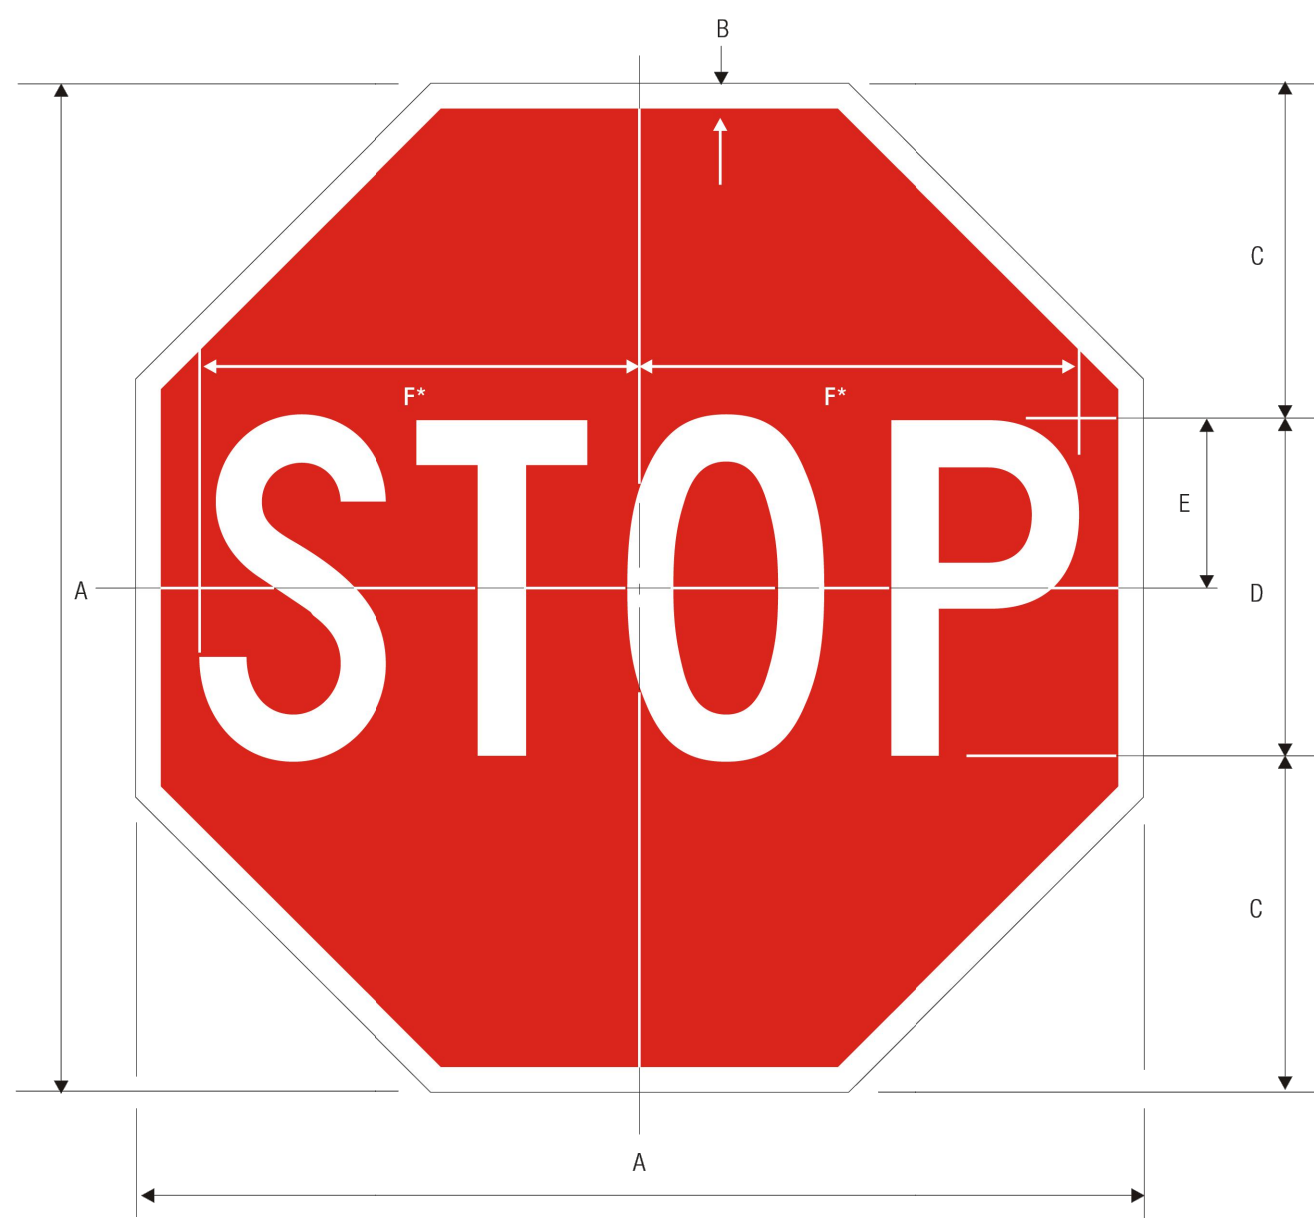


R1-1
STOP
*Reduce spacing 40%

A	B	C	D	E	F
18	.375	6	6 C	3	7.75
24	.625	8	8 C	4	10
30	.75	10	10 C	5	12.5
36	.875	12	12 C	6	15
48	1.25	16	16 C	8	20

COLORS: LEGEND — WHITE (RETROREFLECTIVE)
BACKGROUND — RED (RETROREFLECTIVE)


1-1

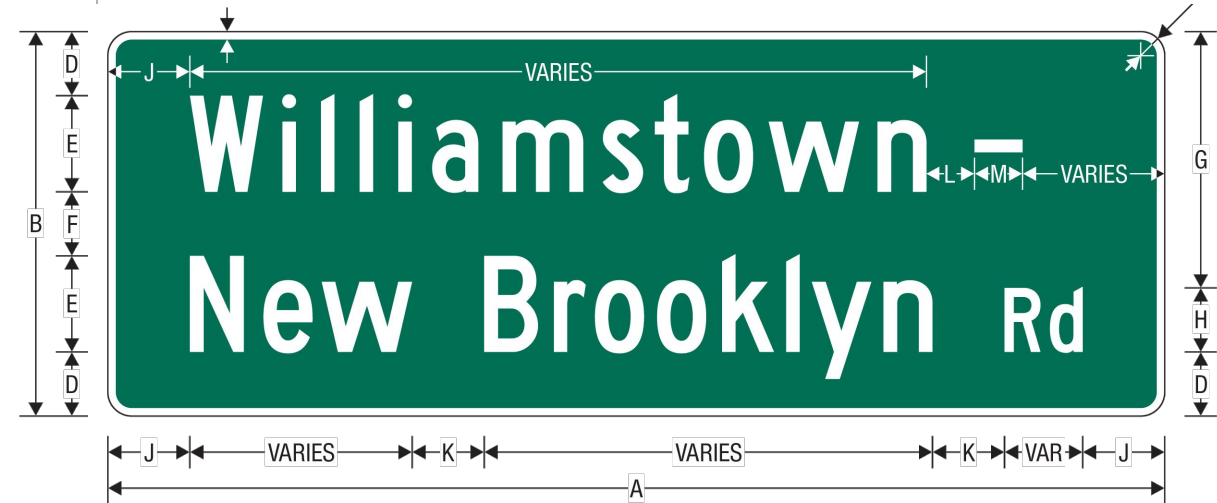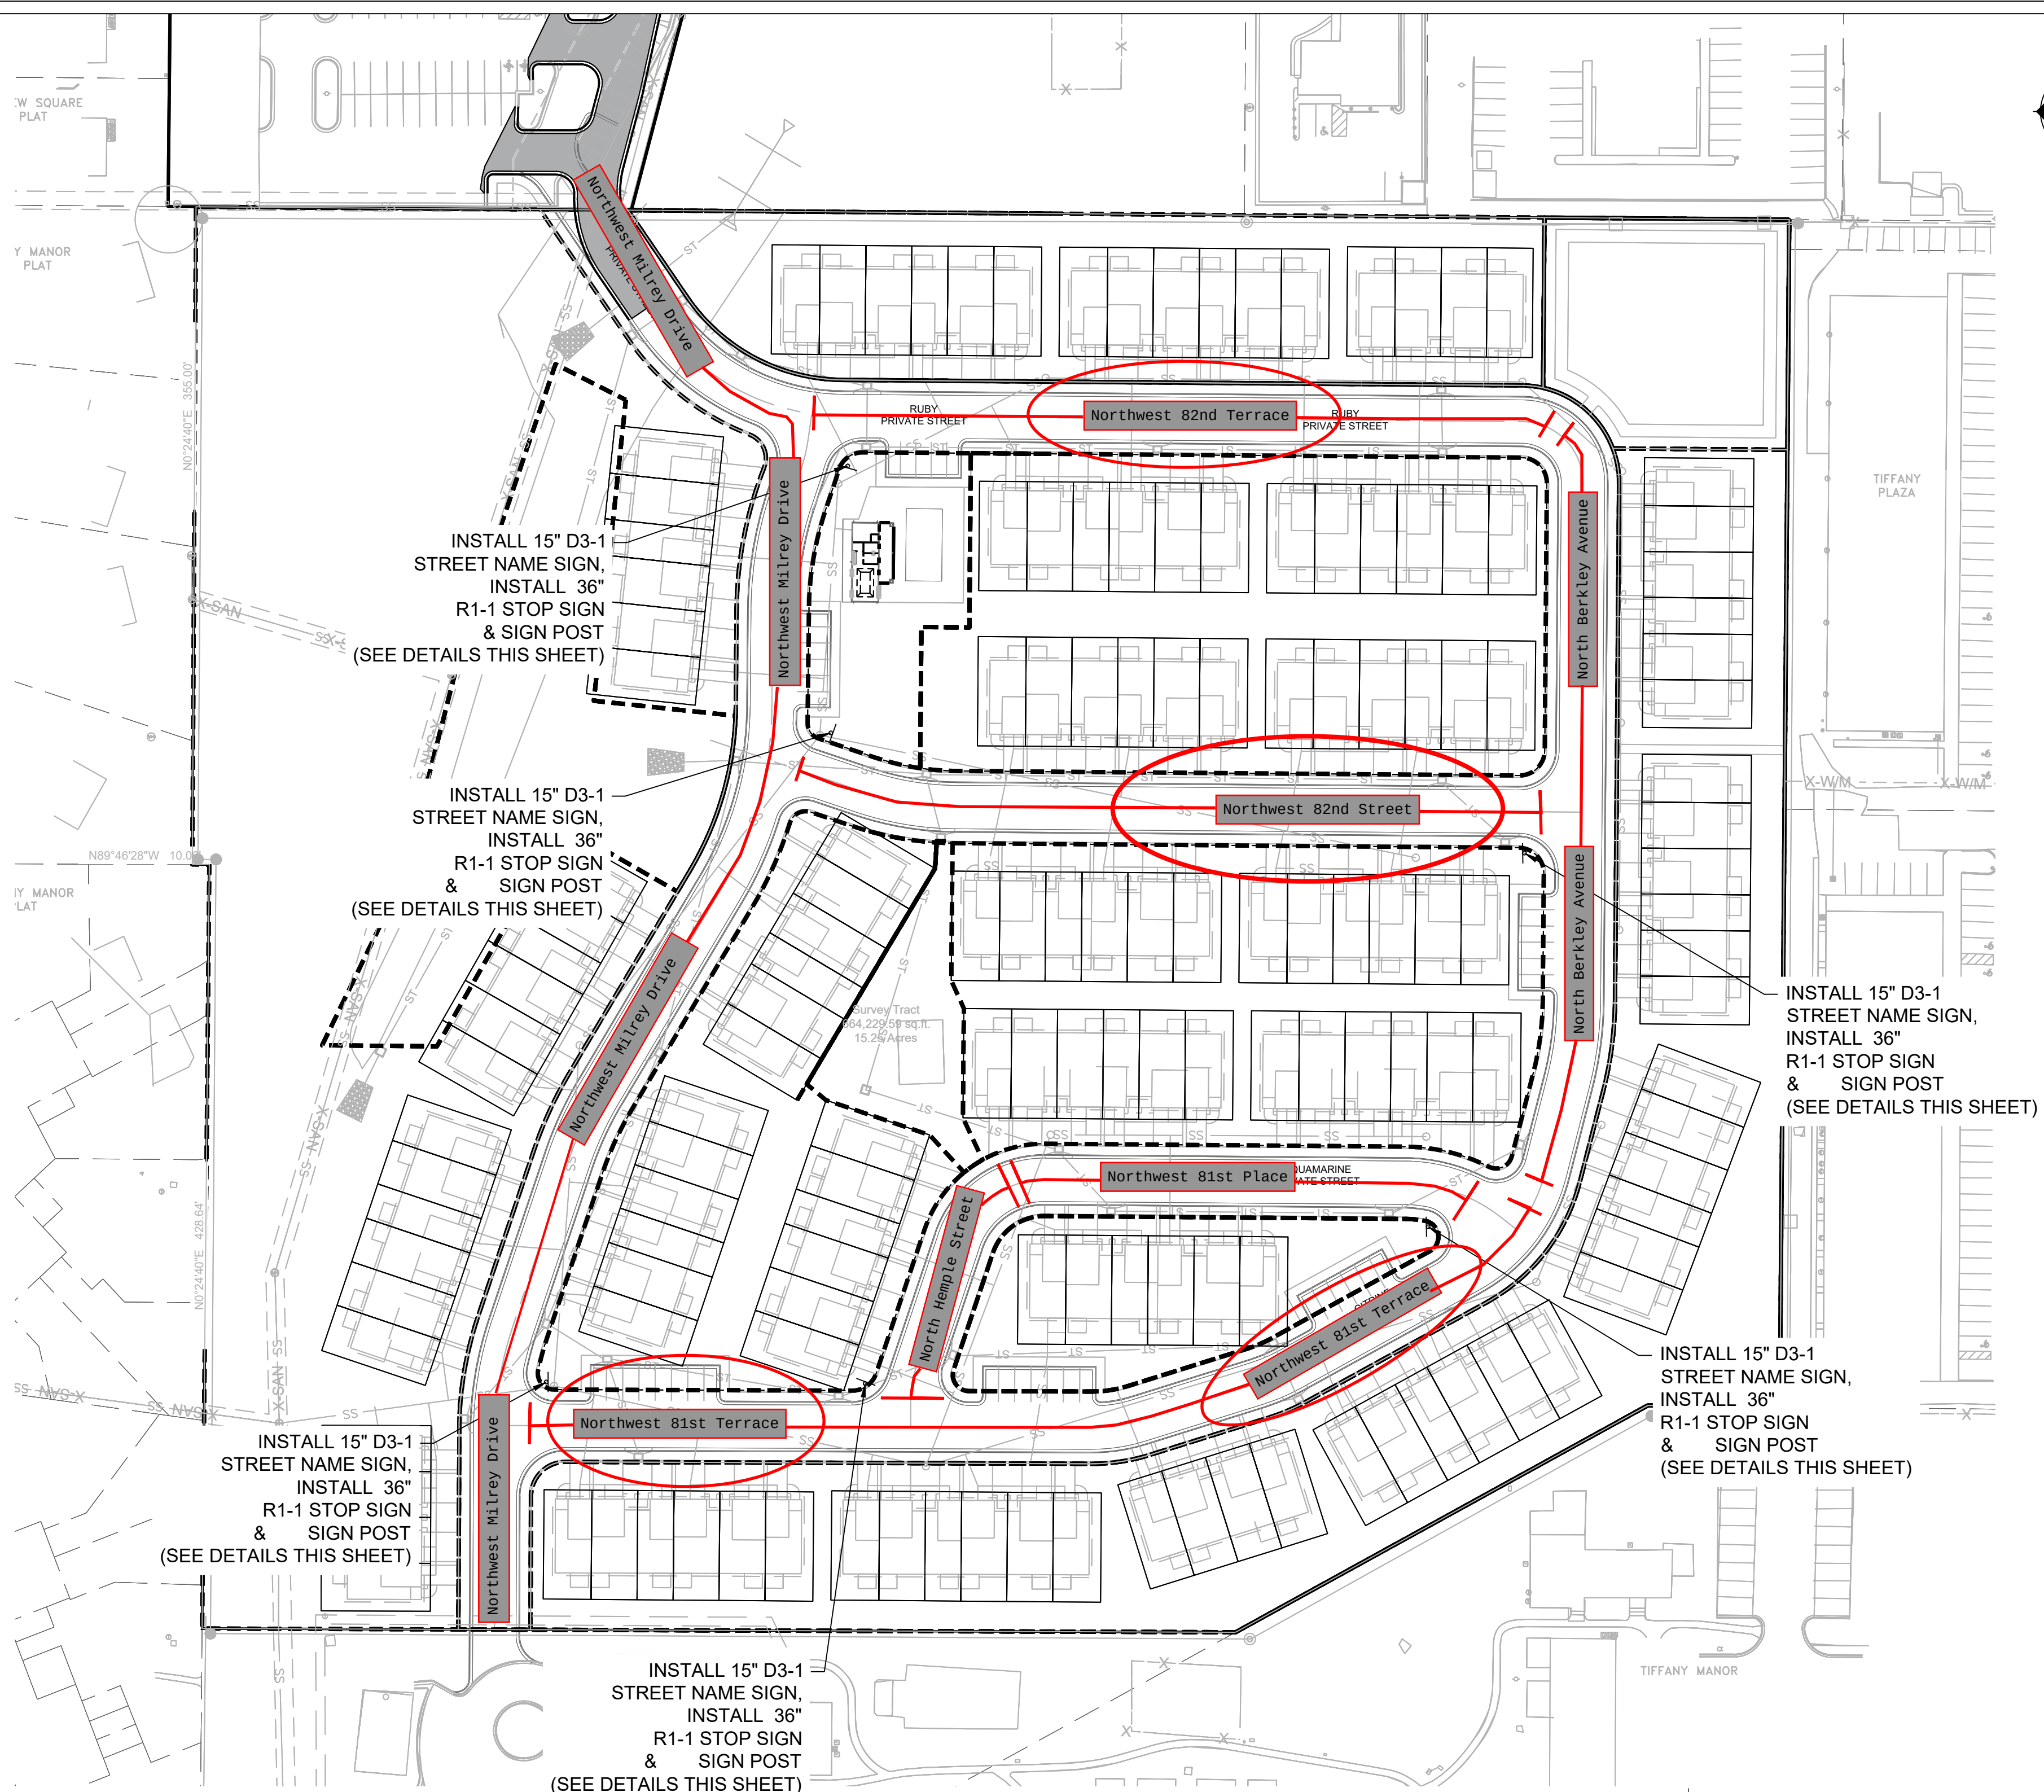

D3-1 (Sheet 3 of 3)
Street Name Sign

A	B	C	D	E	F	G	H	J	K	L	M	N
VAR	15	0.375	2.25	4 C	2.5	9.75	3 C	3 (MIN)	3	2	2	1
VAR	24	0.5	4	6 C	4	16	4 C	4.5 (MIN)	4.5	3	3	1.5
VAR	33	0.75	5.5	8 C	6	22.17	5.33 C	5.33 (MIN)	6	4	4	1.875
VAR	48	1	8	12 C	8	32	8 C	9 (MIN)	9	6	6	2.25

COLORS: LEGEND, BORDER — WHITE (RETROREFLECTIVE)
BACKGROUND — GREEN (RETROREFLECTIVE)
BACKGROUND (ALTERNATE) — BLUE OR BROWN (RETROREFLECTIVE)

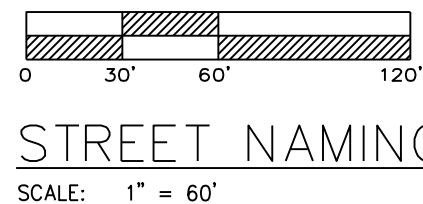


STREET NAMING PLAN
SCALE: 1" = 60'

Professional Registration
Missouri
Engineering 2005002186-D
Surveying 2005008319-D
Kansas
Engineering E-1695
Surveying LS-218
Oklahoma
Engineering 6254
Nebraska
Engineering CA2821

8199 NW Milrey Dr
Kansas City, Platte County, Missouri

Project: BARRYVIEW
SQUARE, KCMO
Issue Date:
October 17, 2024

Street Naming Plan
Construction Plans for:
BARRYVIEW
Kansas City, Platte County, Missouri

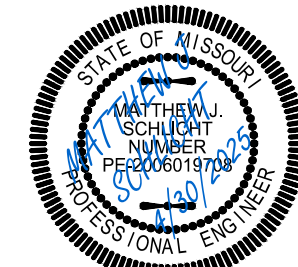

Matthew J. Schlicht
MO PE 2006019708
KS PE 19071
OK PE 25226
NE PE E-14335

REVISIONS
REV. 12/17/2024
REV. 1/8/2025
REV. 2/4/2025
REV. 4/30/2025