



EXHIBIT

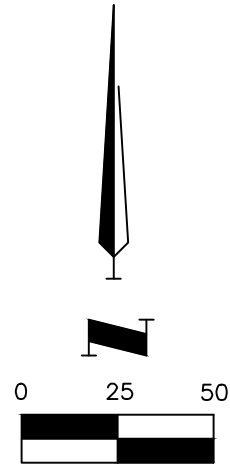

LEGEND:
● = FOUND MONUMENT AS NOTED
⊙ = SET 1/2" REBAR WITH ONWILER CONTRACTING CAP
P.O.B. = POINT OF BEGINNING
P.O.C. = POINT OF COMMENCING

THIS EXHIBIT DOES NOT CONSTITUTE OR REPRESENT A BOUNDARY SURVEY OF LOTS 165, 166, OR 167. EXHIBIT AND LEGALS BASED ON BOUNDARY SURVEY OF LOTS 164 AND 168, AS PART OF JOB NUMBER 494 BY ONWILER CONTRACTING LLC. THIS EXHIBIT WAS PREPARED FOR ISSUANCE OF VACATION OF RIGHT OF WAY. NOT RESPONSIBLE FOR UNPLATTED EASEMENTS.

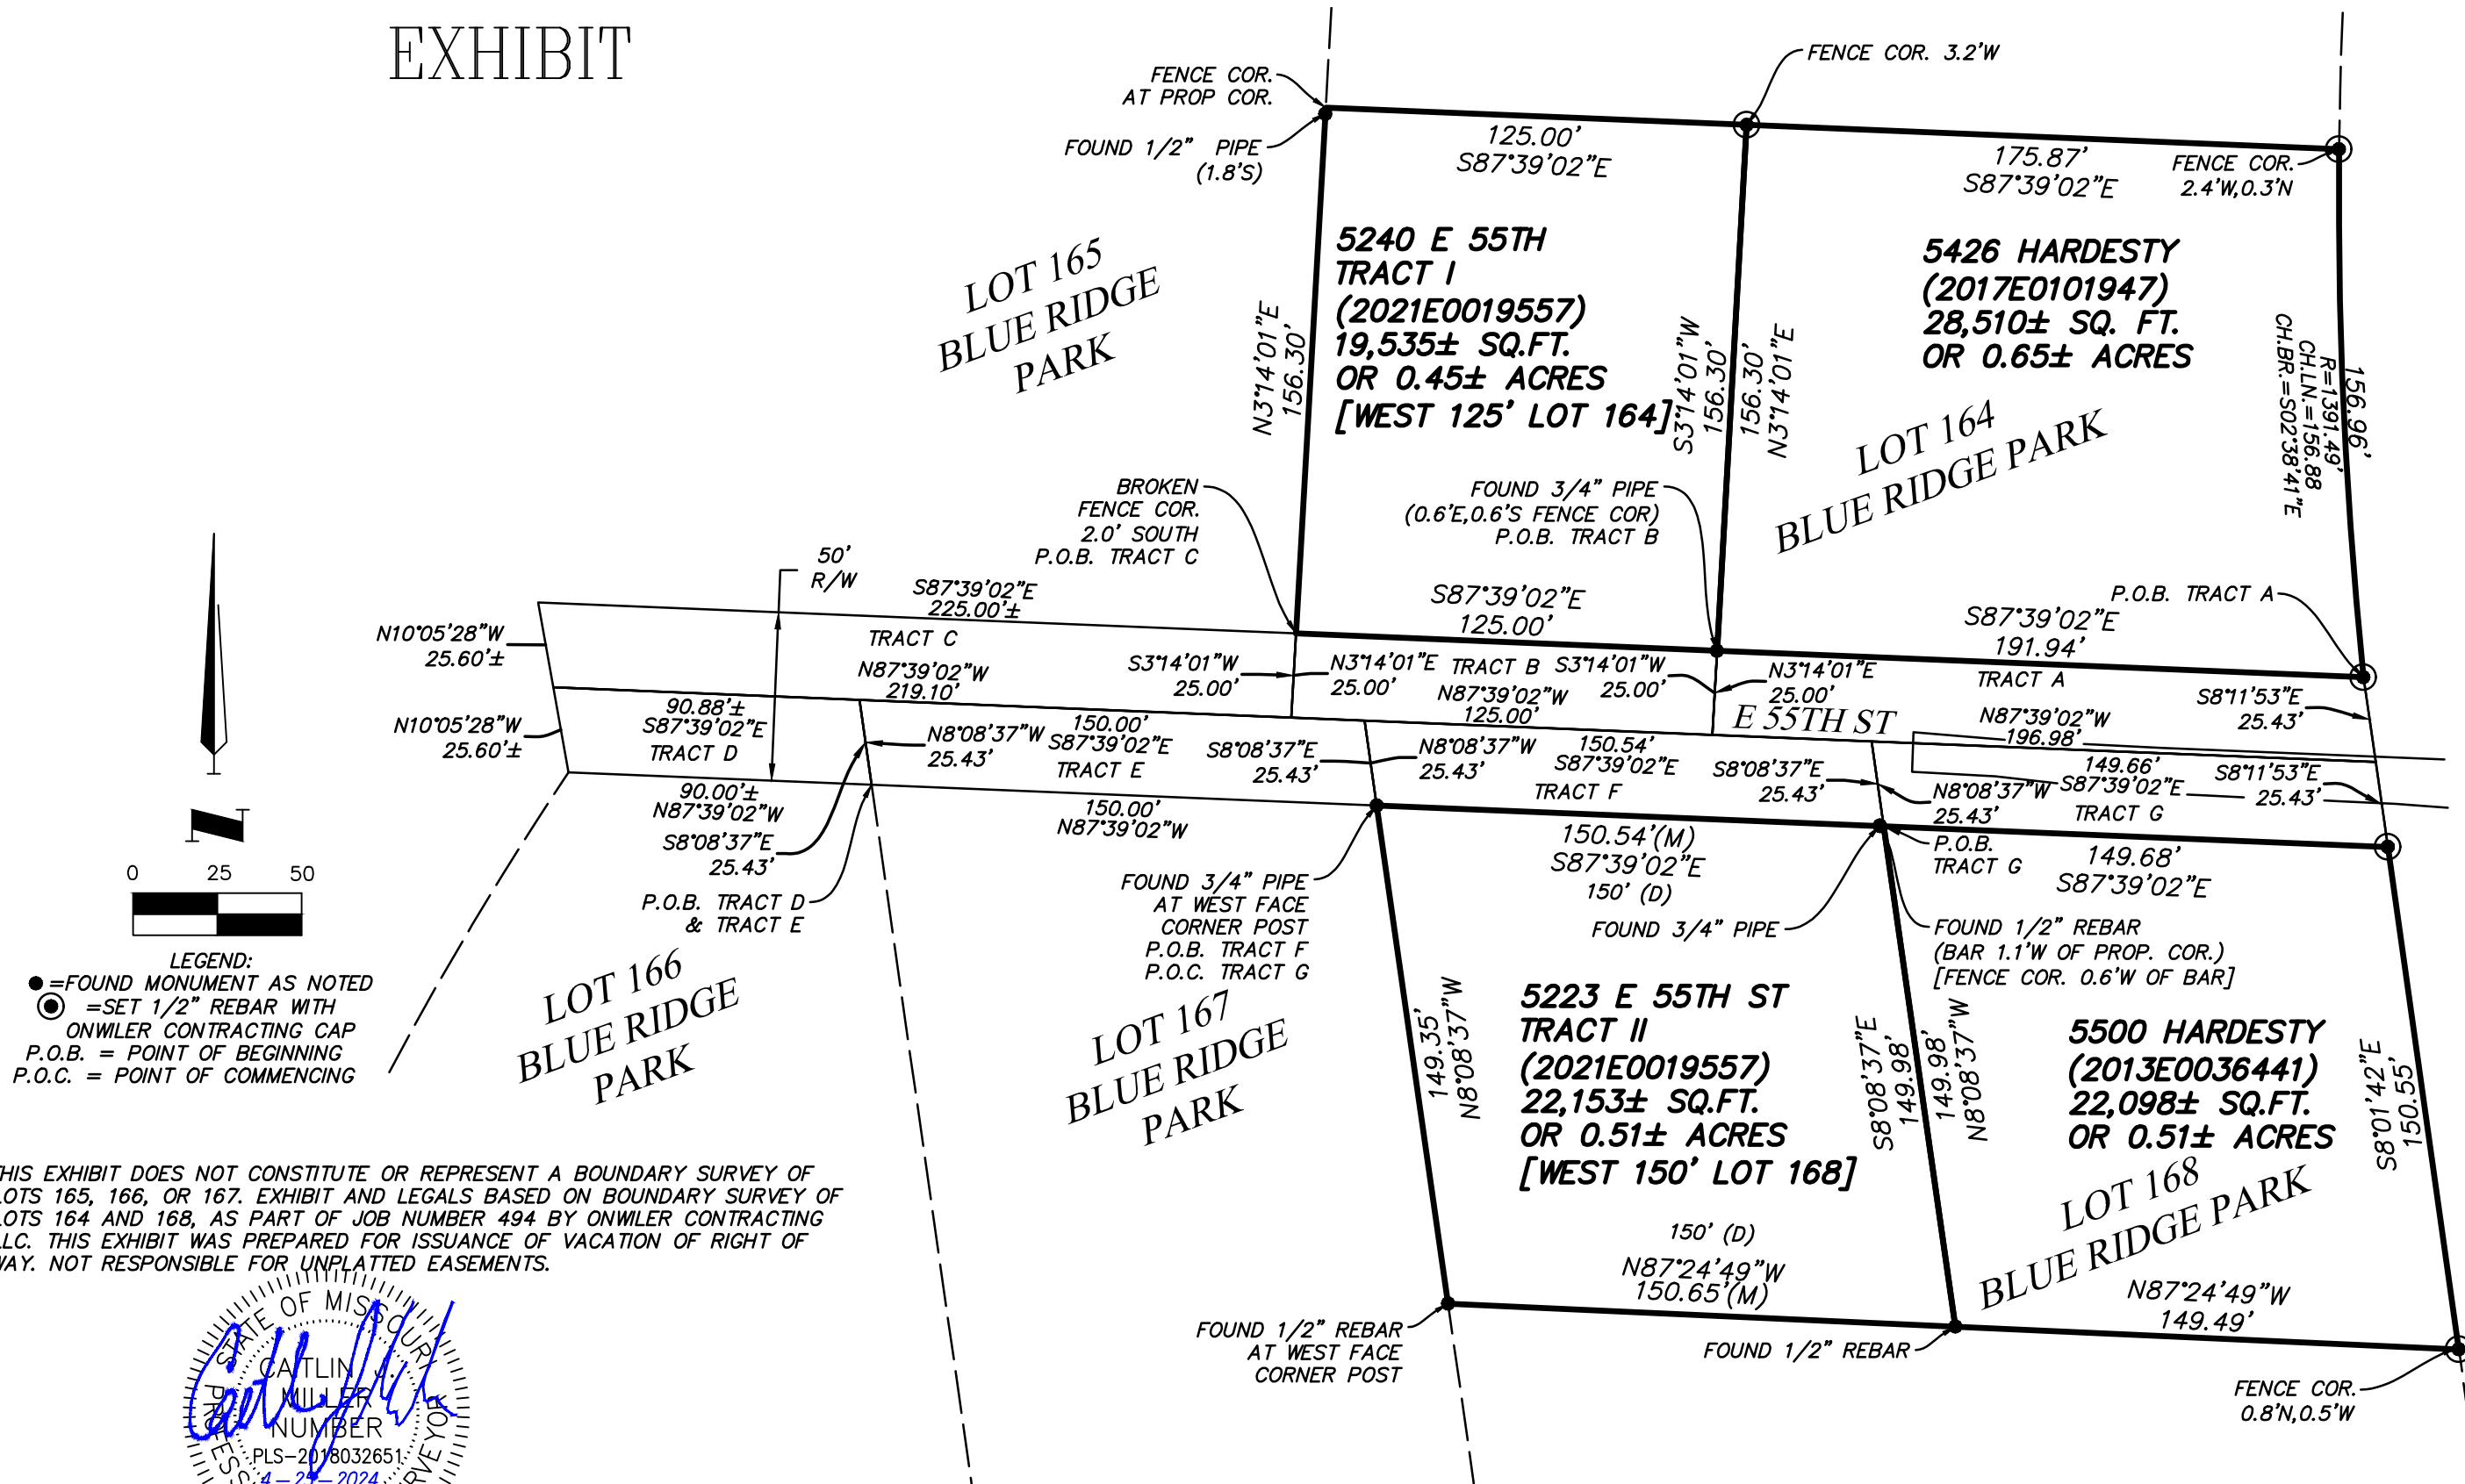

CAITLIN J. MILLER, MO PLS# 2018032651
COA No. LS-2020014106

ONWILER CONTRACTING, LLC		
15118 S. HAMILTON RD. GREENWOOD, MO 64034		
PHONE: 816-308-1223 COA: LS-2020014106		
onwilercontracting@gmail.com		
PROJECT NO. 494A	DATE 4/25/2024	BY CJM