


8-49-33
17-03-41994-1
41994-23rdStVac.dwg

CITY PARK
BOOK B-1559 PAGE 464
DOCUMENT NO. 1914K0990084

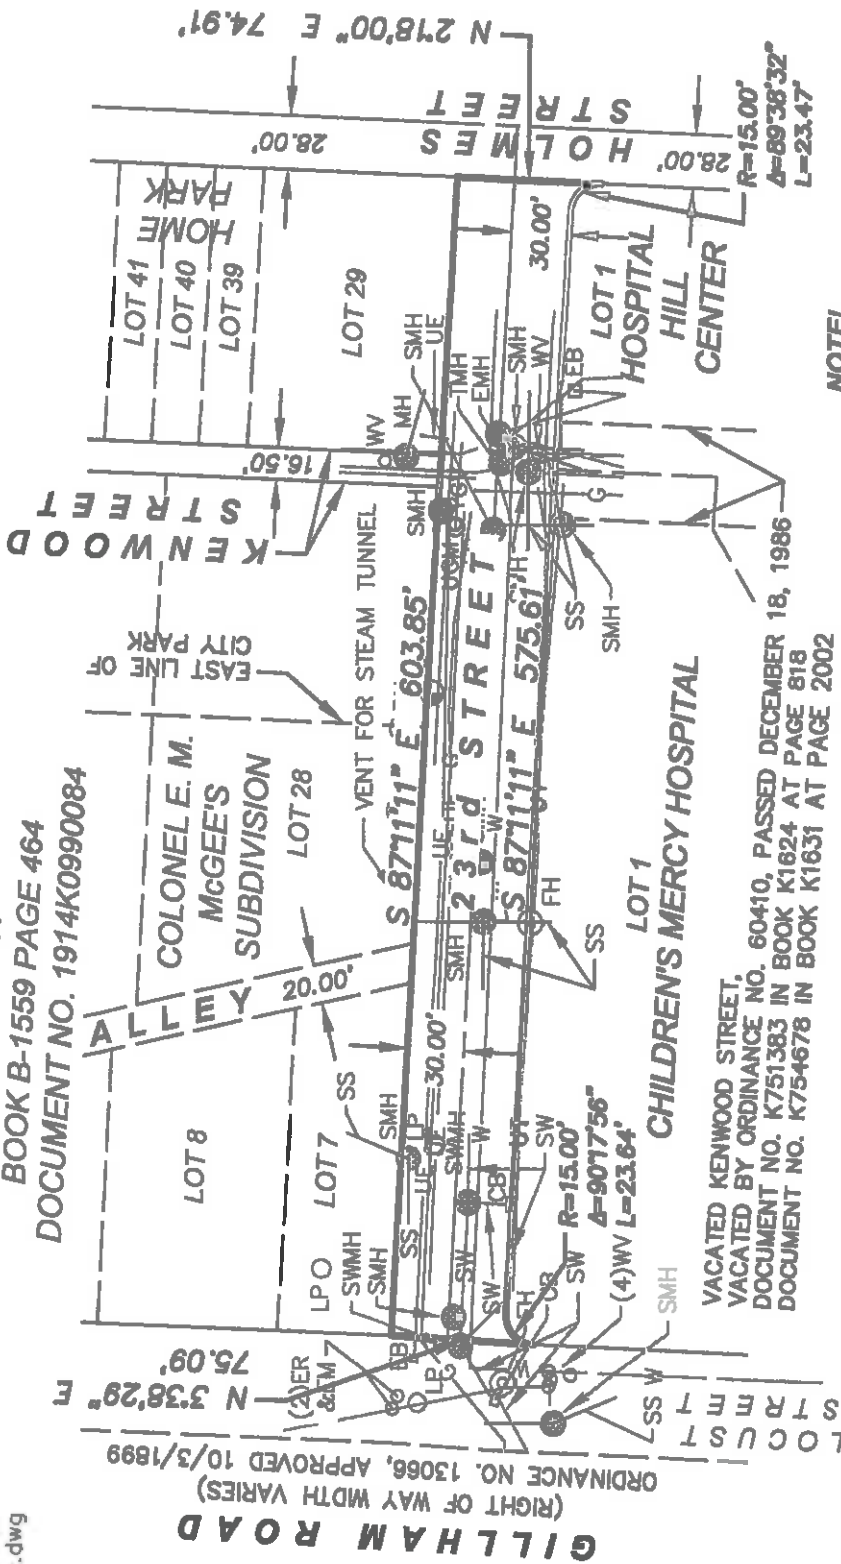

GILLHAM ROAD
(RIGHT OF WAY WIDTH VARIES)
ORDINANCE NO. 13066, APPROVED 10/3/1899

THE BEARING
SYSTEM SHOWN
HEREON IS
BASED UPON
THE MISSOURI
COORDINATE
SYSTEM 1983,
WEST ZONE

VACATED KENWOOD STREET,
VACATED BY ORDINANCE NO. 60410, PASSED DECEMBER 18, 1986
DOCUMENT NO. K751383 IN BOOK K1624 AT PAGE 818
DOCUMENT NO. K754678 IN BOOK K1631 AT PAGE 2002

NOTE!

LOCUST STREET, AS SHOWN
HEREON, WAS PLACED UNDER
CONTROL OF BOARD OF PARK
COMMISSIONERS BY ORDINANCE
NO. 9536, APPROVED 8/9/1911,
AS A PART OF GILLHAM ROAD.

RECEIVED

APR 14 2017

SCALE 1" = 100 FEET

CITY DEVELOPMENT

100 50 0

SCALE IN FEET




203 N. W. EXECUTIVE WAY
LEES SUMMIT, MISSOURI 64063
(816) 246-5050

EXHIBIT A - VACATION OF 23rd STREET

FOR: CHILDREN'S MERCY HOSPITAL
2401 GILLHAM ROAD
KANSAS CITY, MISSOURI 64108
DATE: MARCH 8, 2017

MISSOURI CERTIFICATE
OF AUTHORITY, 000076

PROJECT LOCATION:
KANSAS CITY
JACKSON COUNTY
MISSOURI

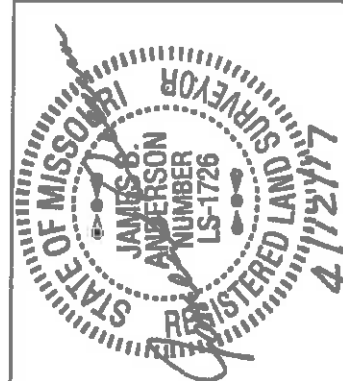

JAMES S. ANDERSON,
PLS #1726